

METROPOLITAN WATER RECLAMATION DISTRICT OF GREATER CHICAGO

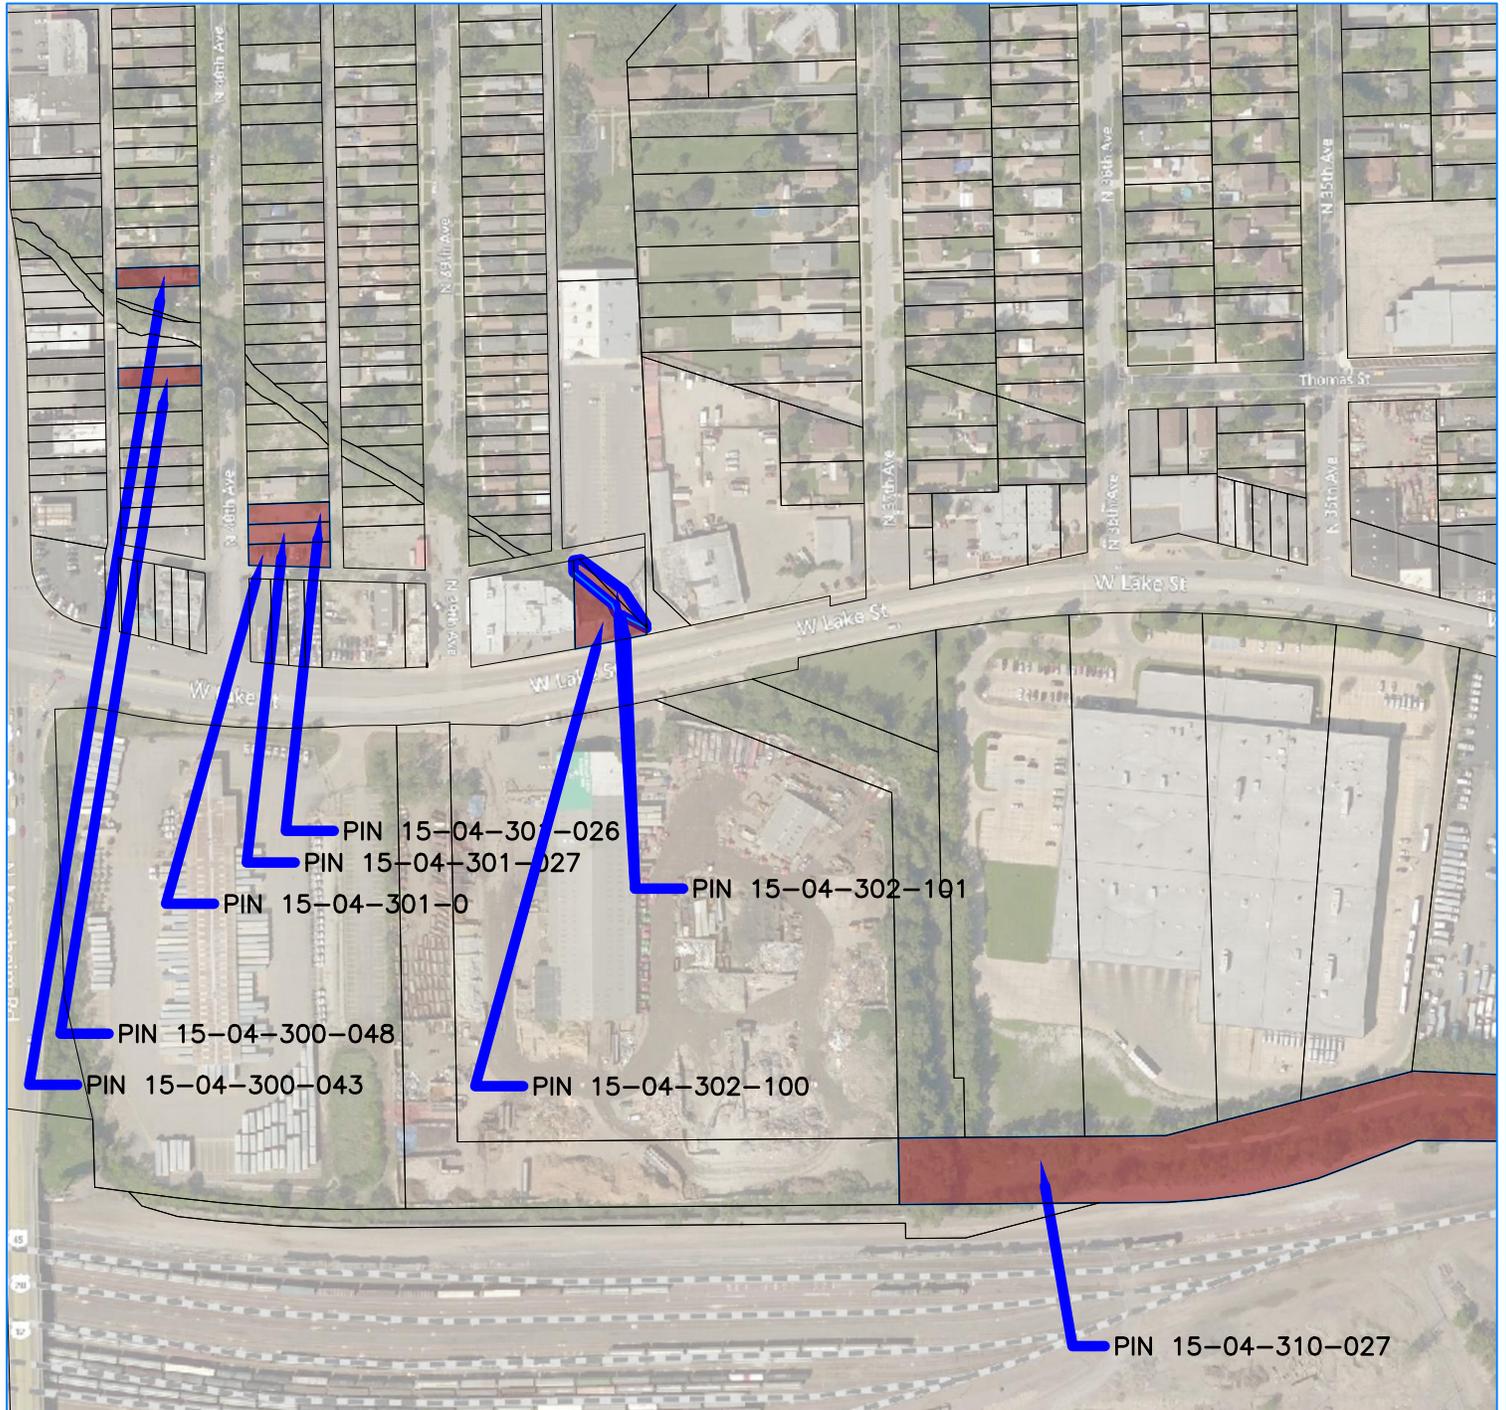


EXHIBIT 1

NOT TO SCALE

FOR INFORMATIONAL PURPOSES
ONLY PLEASE SEE LEGAL
DESCRIPTIONS FOR MORE DETAIL

ADDISON CREEK CHANNEL
IMPROVEMENTS

PROJECT

11-187-3F

PCMS NO.

METROPOLITAN WATER RECLAMATION DISTRICT OF GREATER CHICAGO

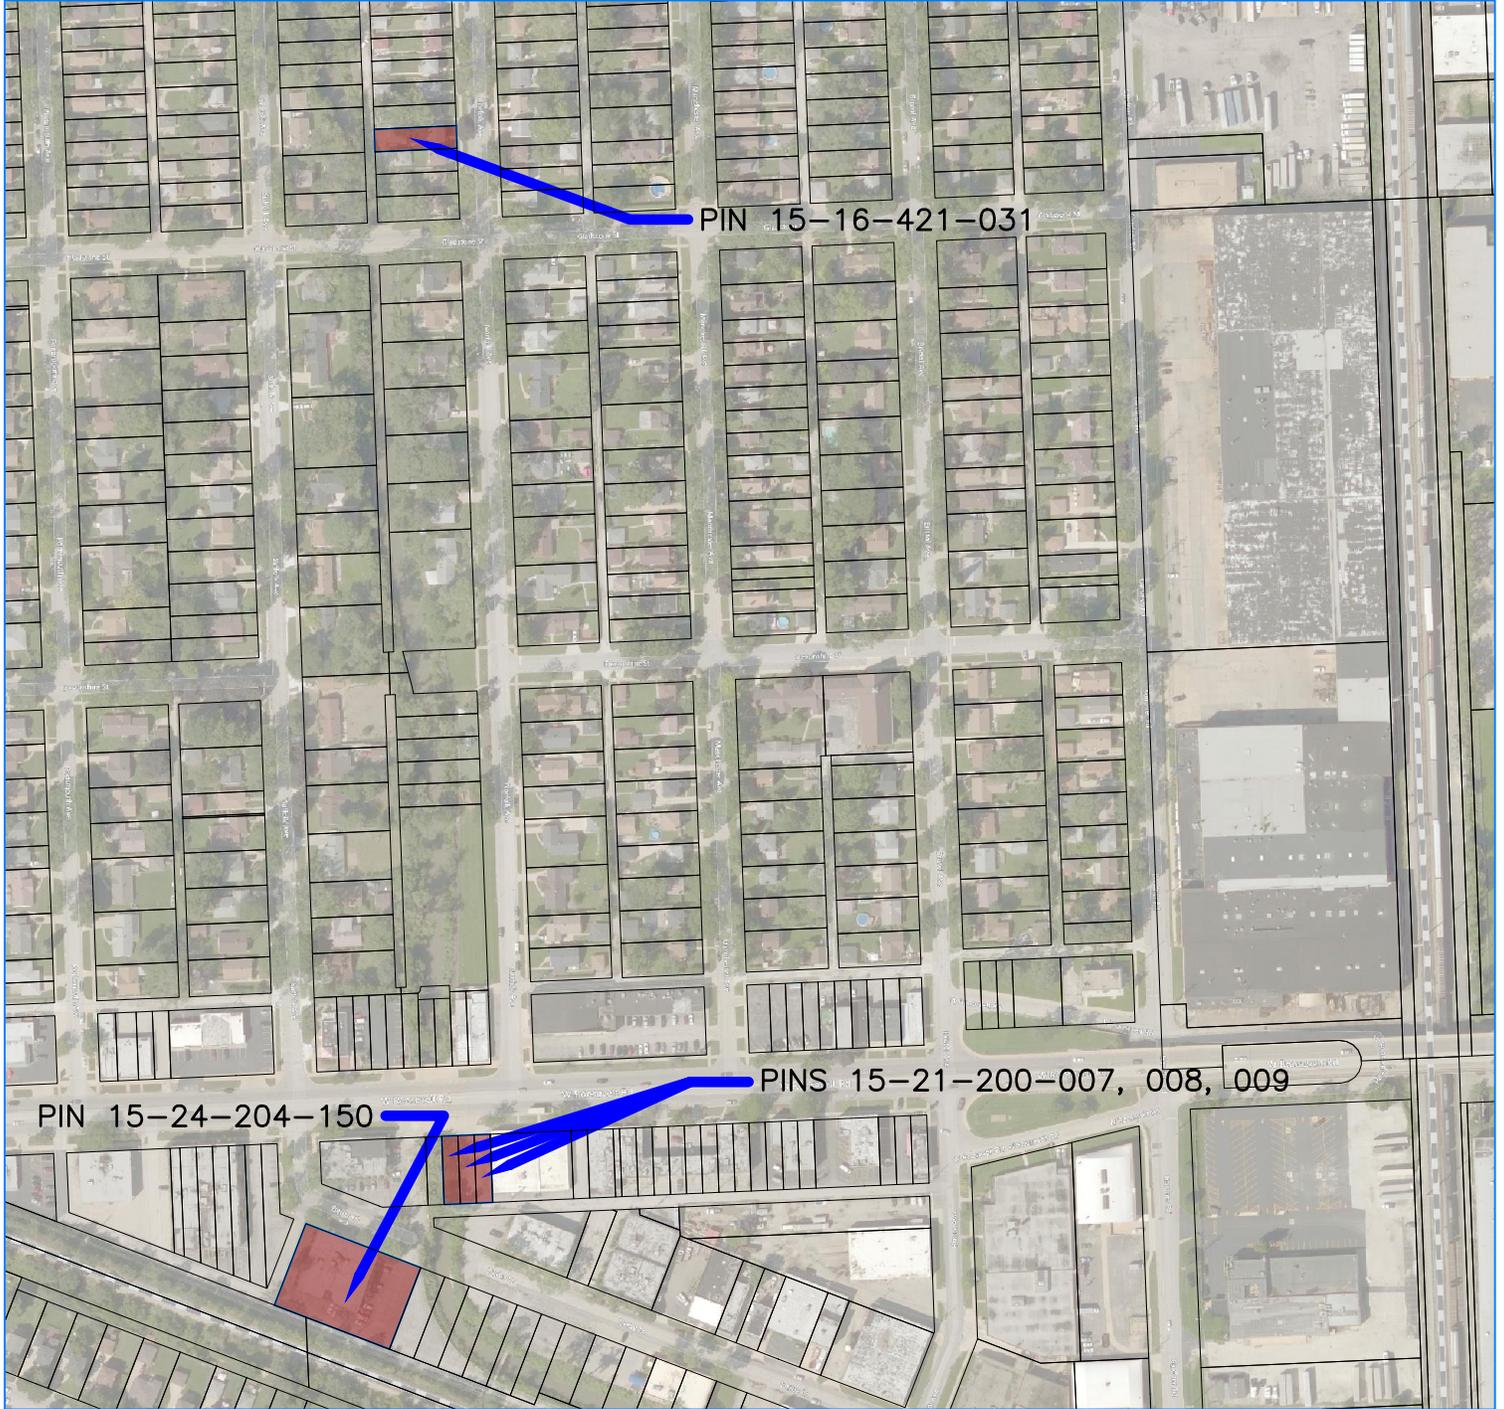


EXHIBIT 1

NOT TO SCALE

FOR INFORMATIONAL PURPOSES
ONLY PLEASE SEE LEGAL
DESCRIPTIONS FOR MORE DETAIL

ADDISON CREEK CHANNEL
IMPROVEMENTS

PROJECT

11-187-3F

PCMS NO.

METROPOLITAN WATER RECLAMATION DISTRICT OF GREATER CHICAGO

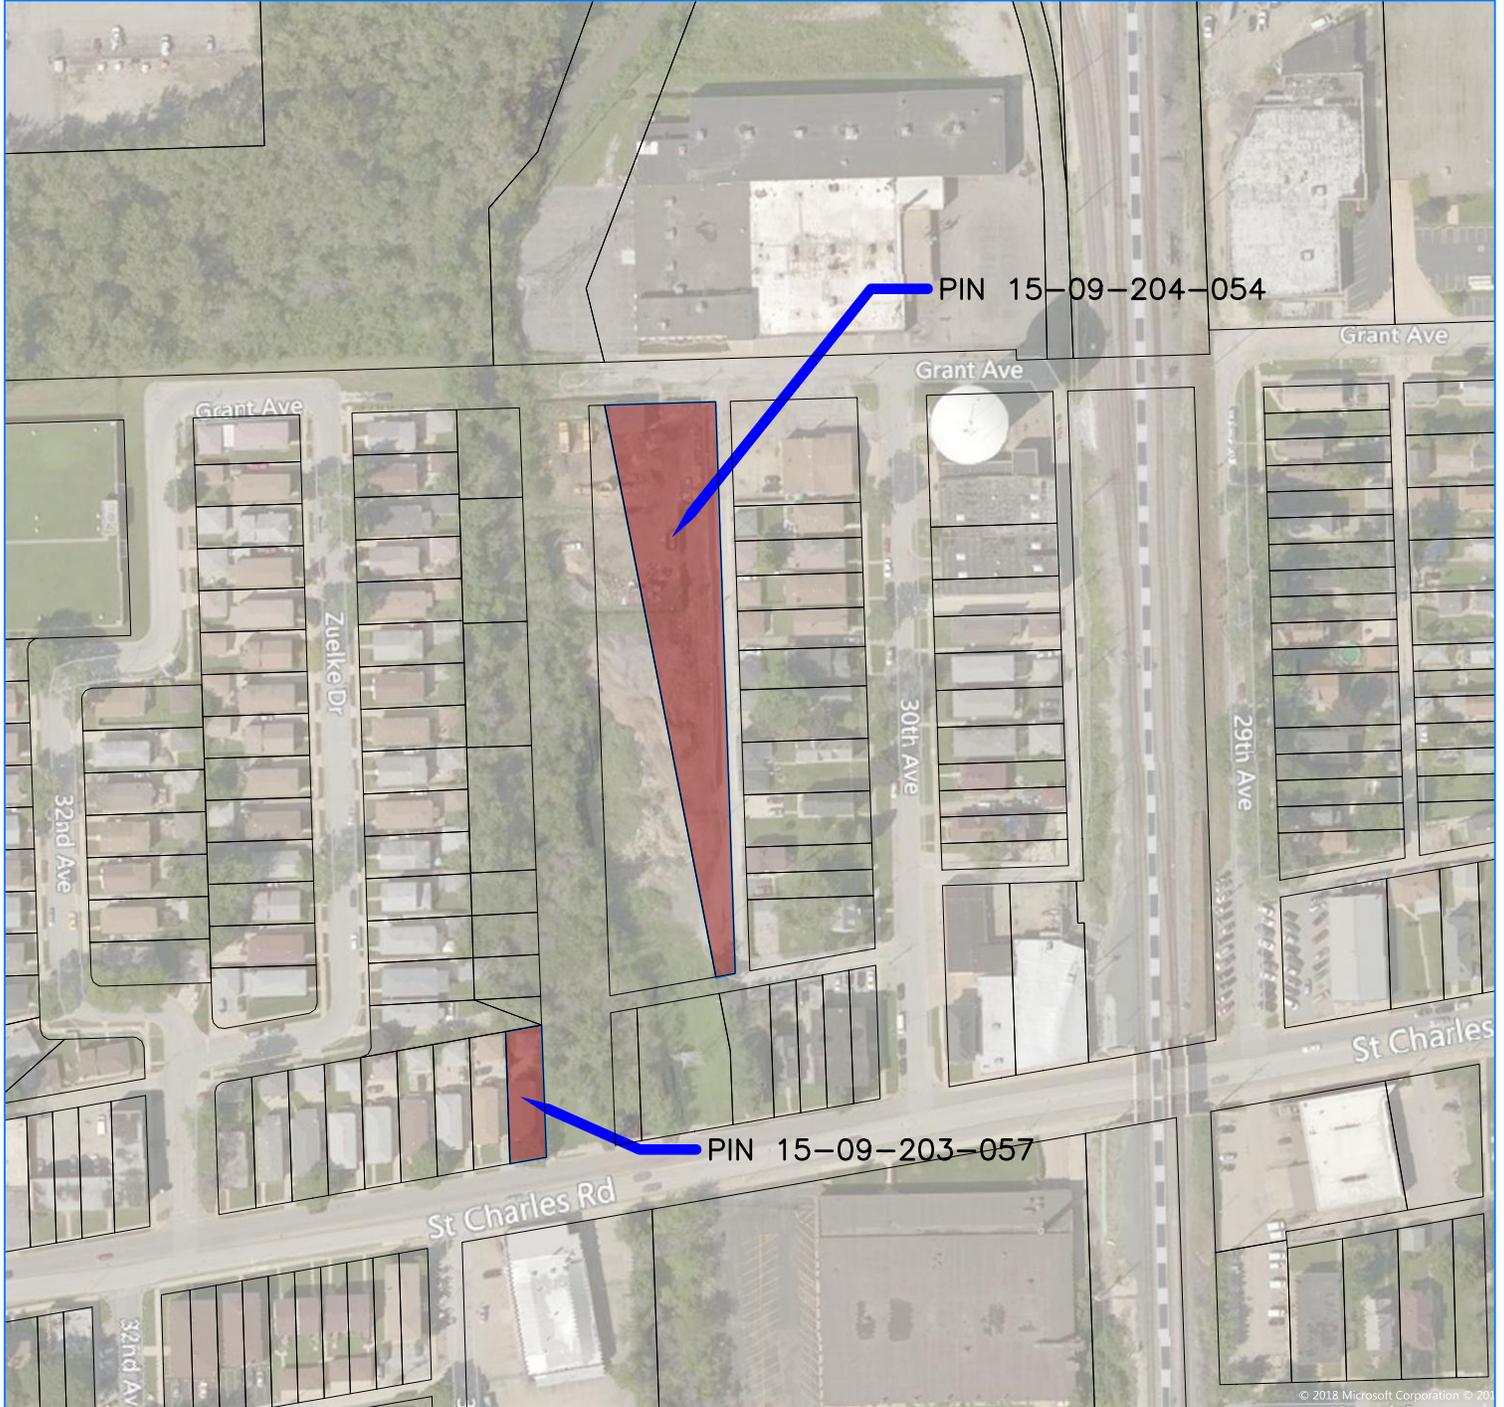


EXHIBIT 1

NOT TO SCALE

FOR INFORMATIONAL PURPOSES
ONLY PLEASE SEE LEGAL
DESCRIPTIONS FOR MORE DETAIL

ADDISON CREEK CHANNEL
IMPROVEMENTS

PROJECT

11-187-3F

PCMS NO.