


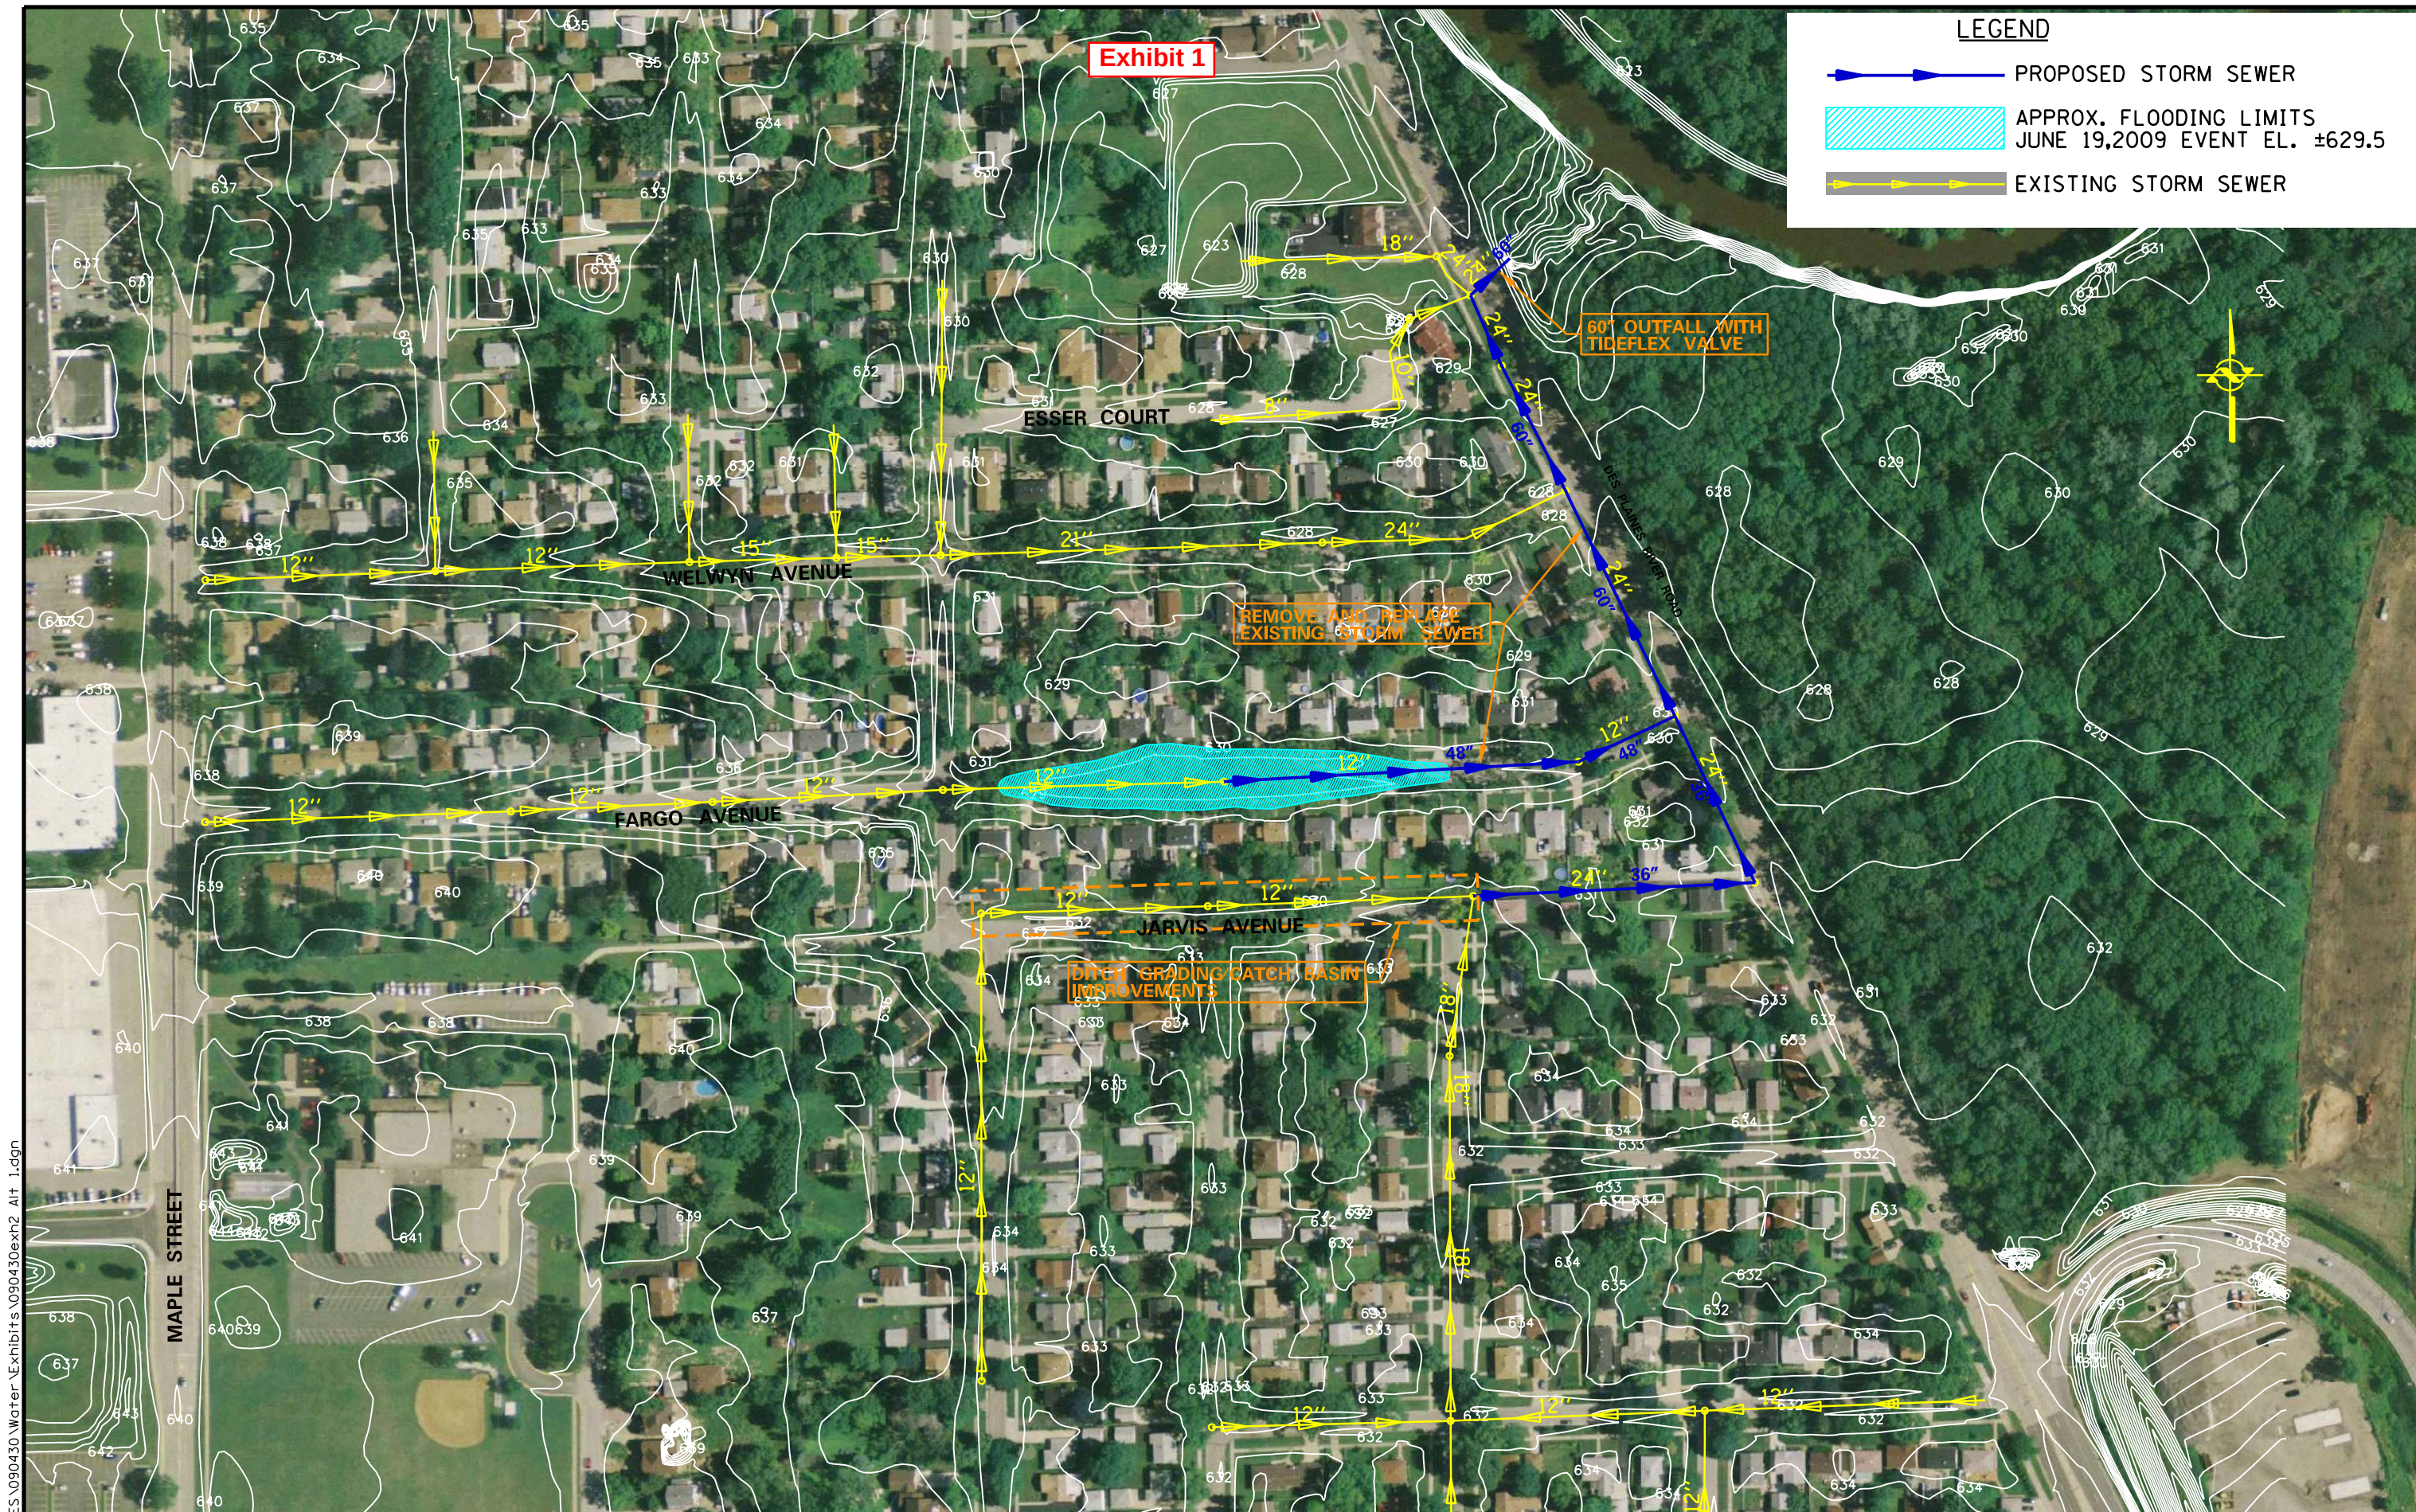

LEGEND

PROPOSED STORM SEWER

APPROX. FLOODING LIMITS
JUNE 19,2009 EVENT EL. ±629.5

EXISTING STORM SEWER

N:\DESPLAINE\090430 Water\Exhibits\090430exh2 A11 1.dgn

 CHRISTOPHER B. BURKE ENGINEERING LTD. 9575 West Higgins Road, Suite 600 Rosemont, Illinois 60018 (847) 823-0500	CLIENT: CITY OF DES PLAINES		TITLE: ALTERNATIVE 1	DSGN: JJJ	DATE: 10/27/2009
	PROJECT NO. 09-0430	SCALE: 1"=200'		DWN: EAT	EXHIBIT 2