


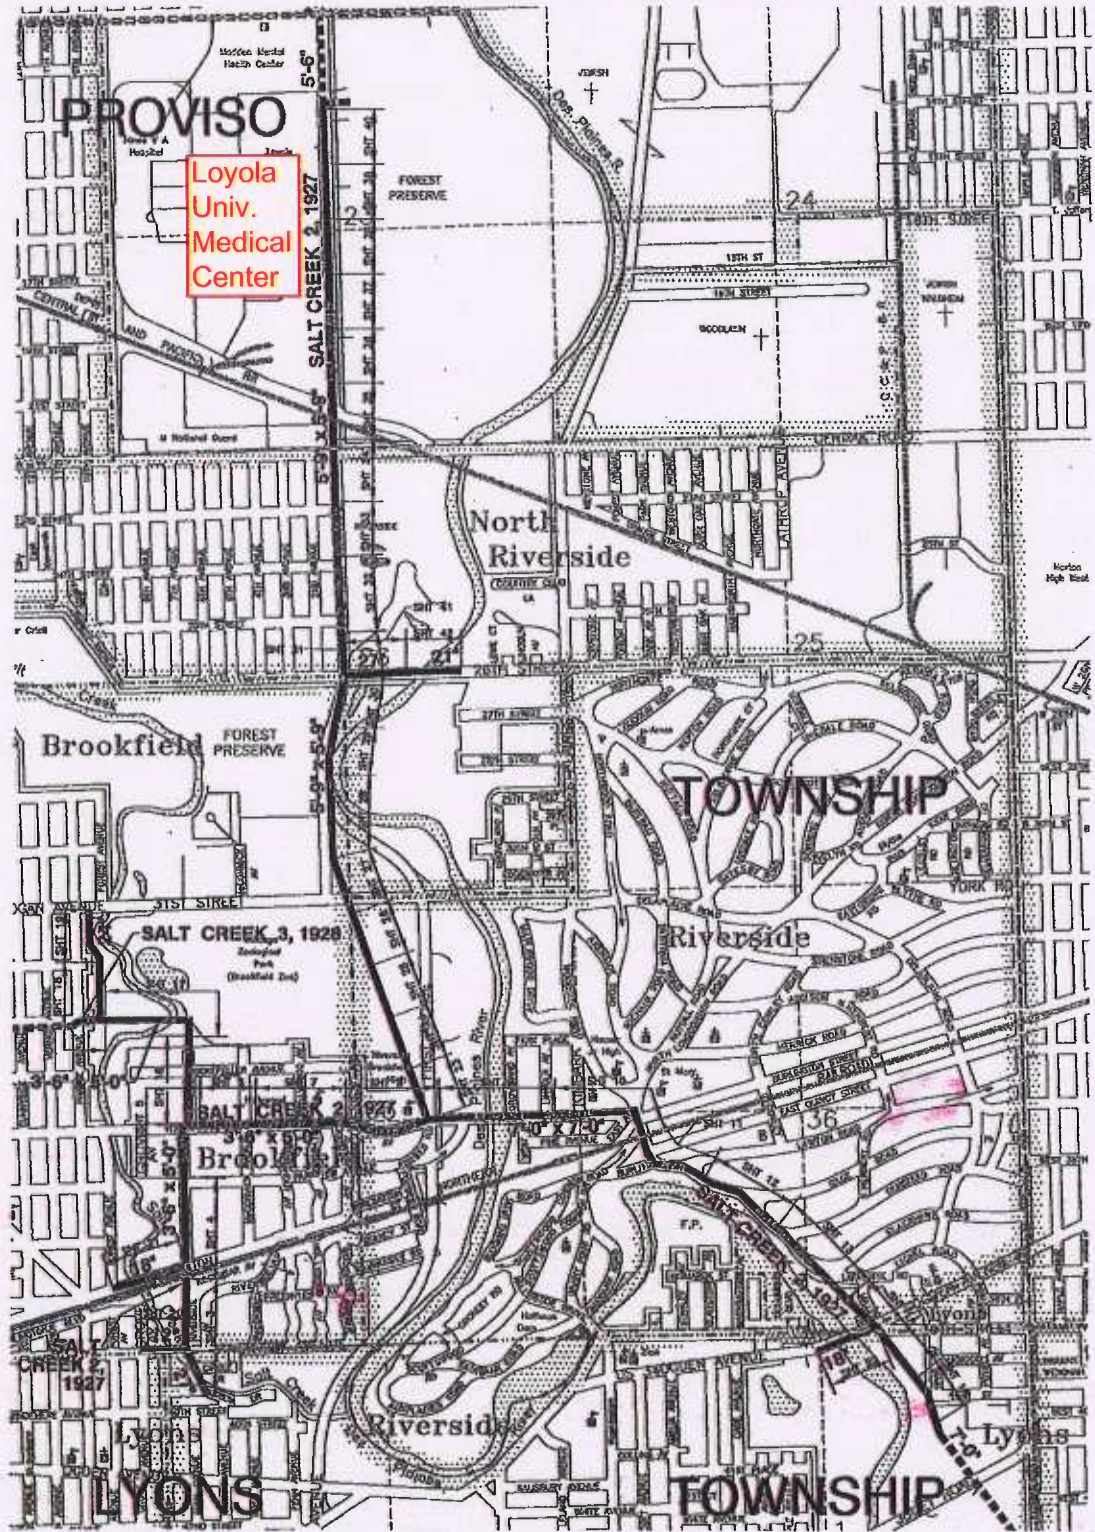

LEGEND:

- EXISTING SEWER
- SEWER TO BE REHABILITATED

LOCATION PLAN