




CLIENT:

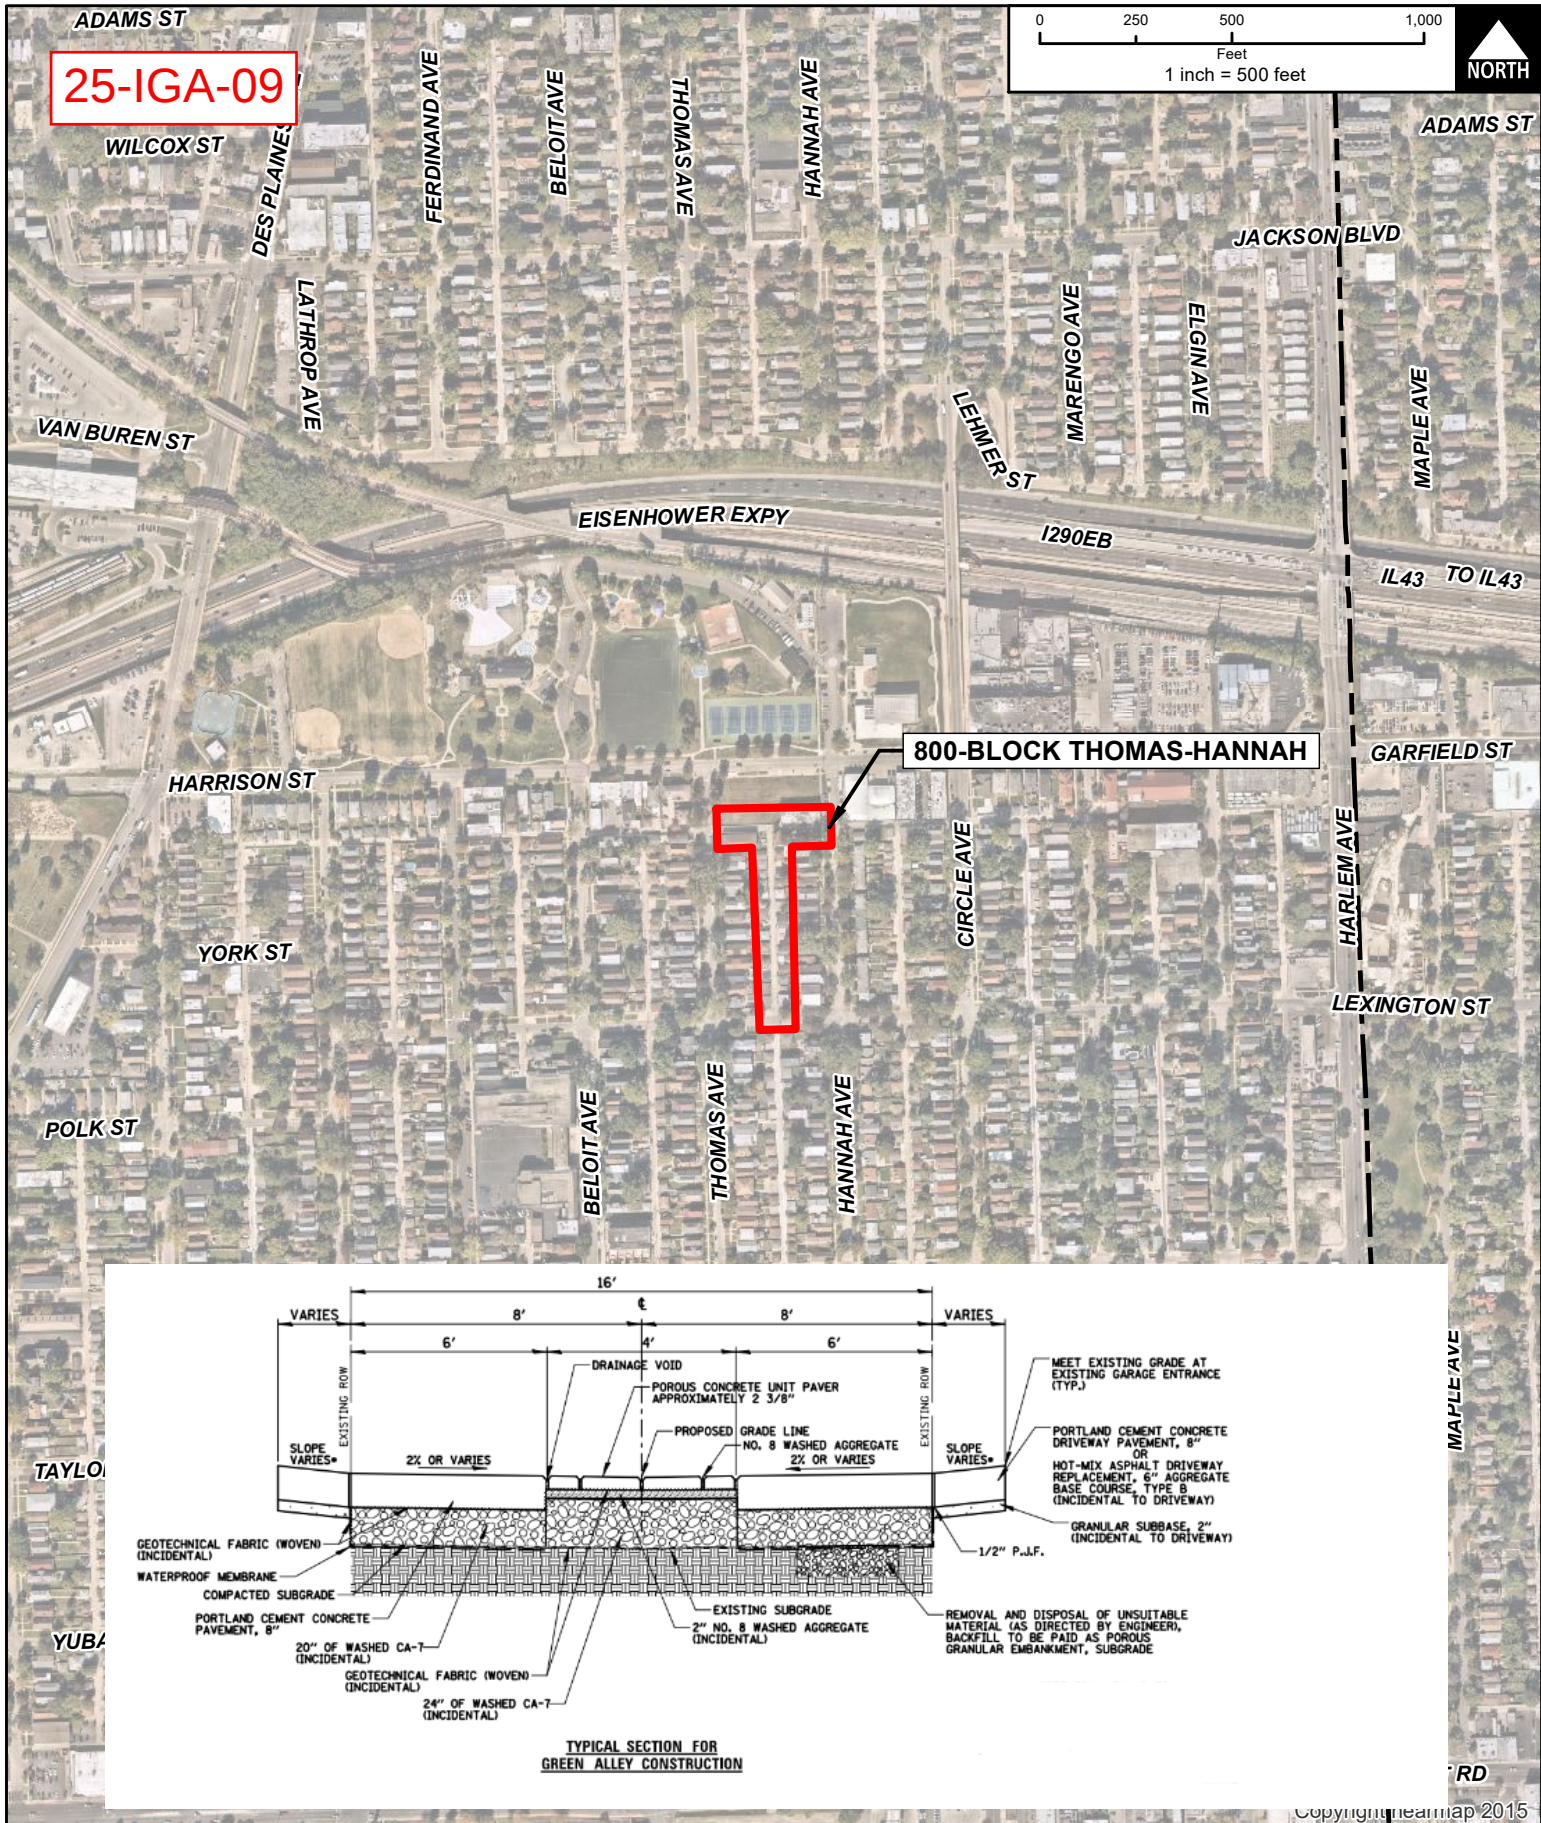

TITLE:

PROJECT LOCATION MAP 800 BLOCK THOMAS-HANNAH GREEN ALLEYS

PROJ. NO. 000023

DATE: 02/28/2025

SHEET 1 OF 1

DRAWING NO.



CHRISTOPHER B. BURKE ENGINEERING, LTD.
9575 W. Higgins Road, Suite 600 · Rosemont, Illinois 60018 · (847) 823-0500

DSGN.		SCALE:	1:6,000
DWN.	DRW	AUTHOR:	DWALTERS
CHKD.		PLOT DATE:	2/28/2025
FILE:	Project Location Map Thomas-Hannah - 800		

EXH 1