



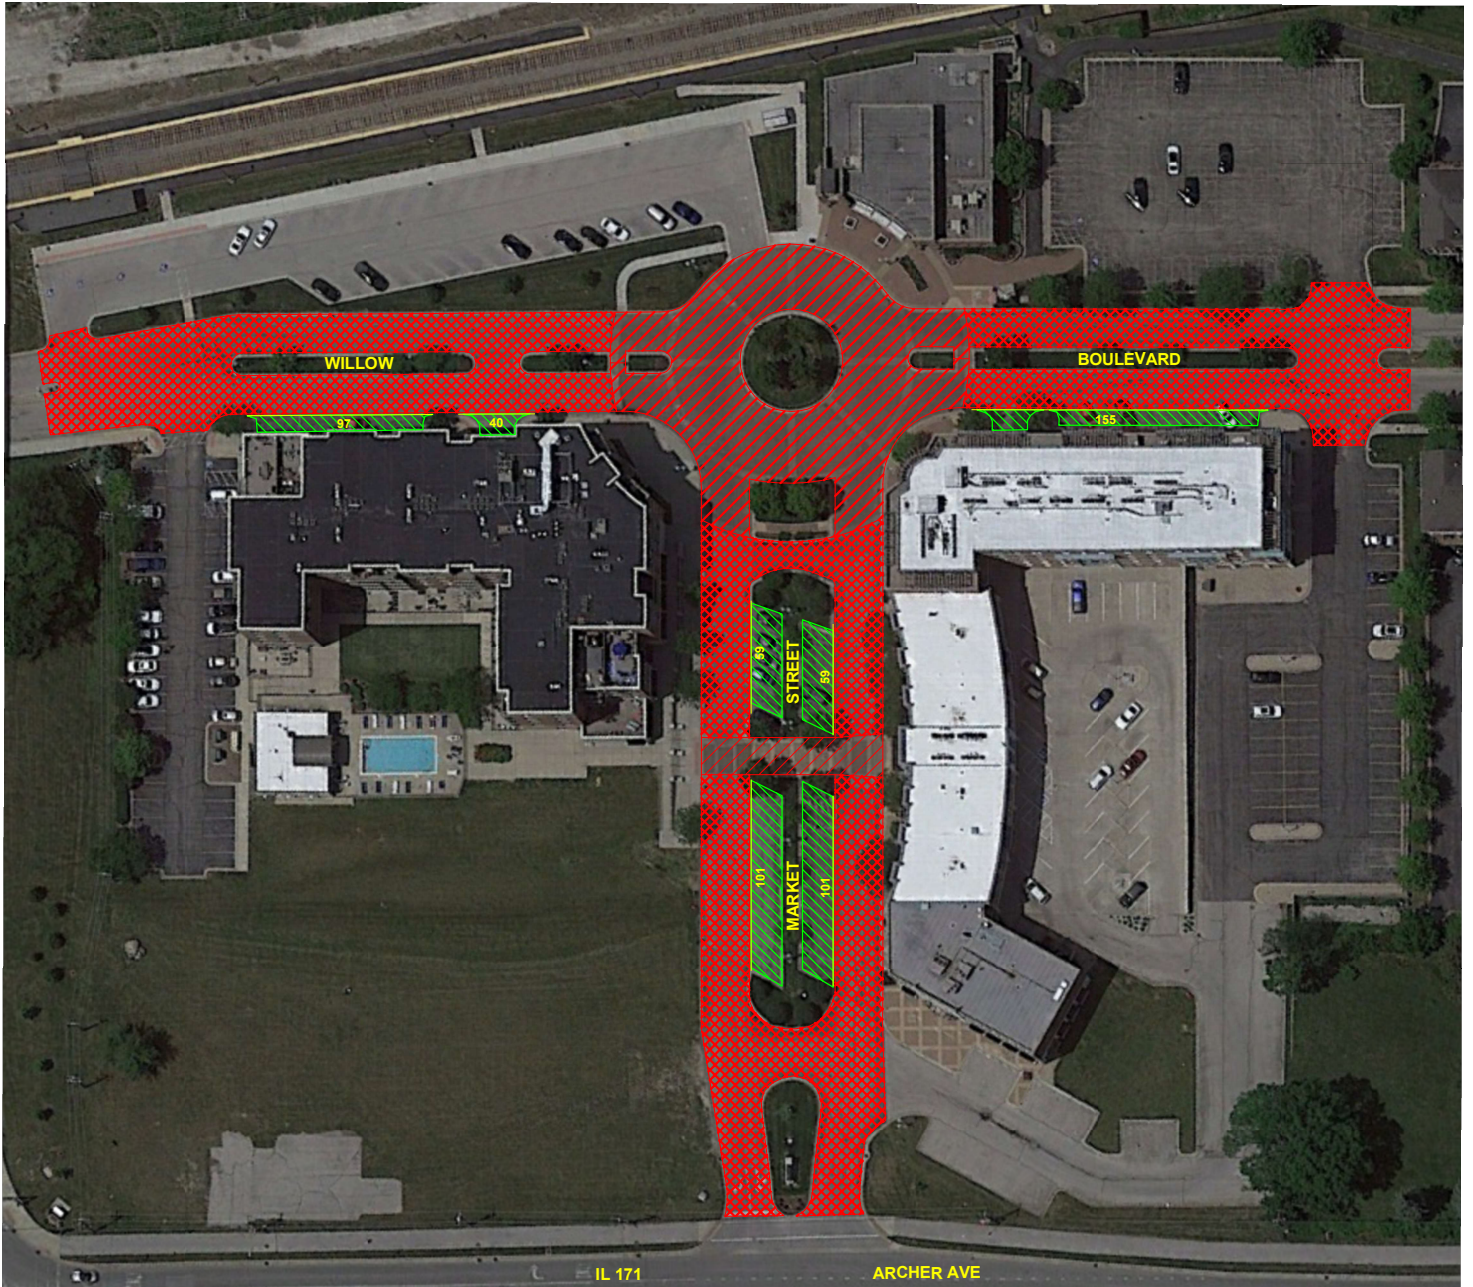



# TOWN CENTER GREEN INFRASTRUCTURE IMPROVEMENTS IN WILLOW SPRINGS

## 24-IGA-16

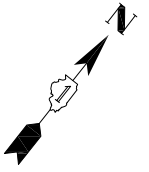

### LEGEND

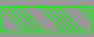-  DENOTES BRICK PAVER REMOVAL AND EXCAVATION AND REPLACED WITH PROPOSED PERMEABLE PAVER BRICK ECO PRIORA
-  DENOTES PAVEMENT REMOVAL AND REPLACEMENT WITH PROPOSED PERMEABLE PAVER BRICK ECO PRIORA
-  DENOTES SURFACE REMOVAL AND REPLACEMENT
-  26 DENOTES COMBINATION CONCRETE CURB AND GUTTER, TYPE B-6.12 (DEPRESSED)

PROJECT SITE MAP

1"=100'