


CONTRACT 25-821-21: FURNISH, DELIVER, AND INSTALL GRIT  
SCREW CONVEYORS AT THE CALUMET WATER RECLAMATION PLANT.

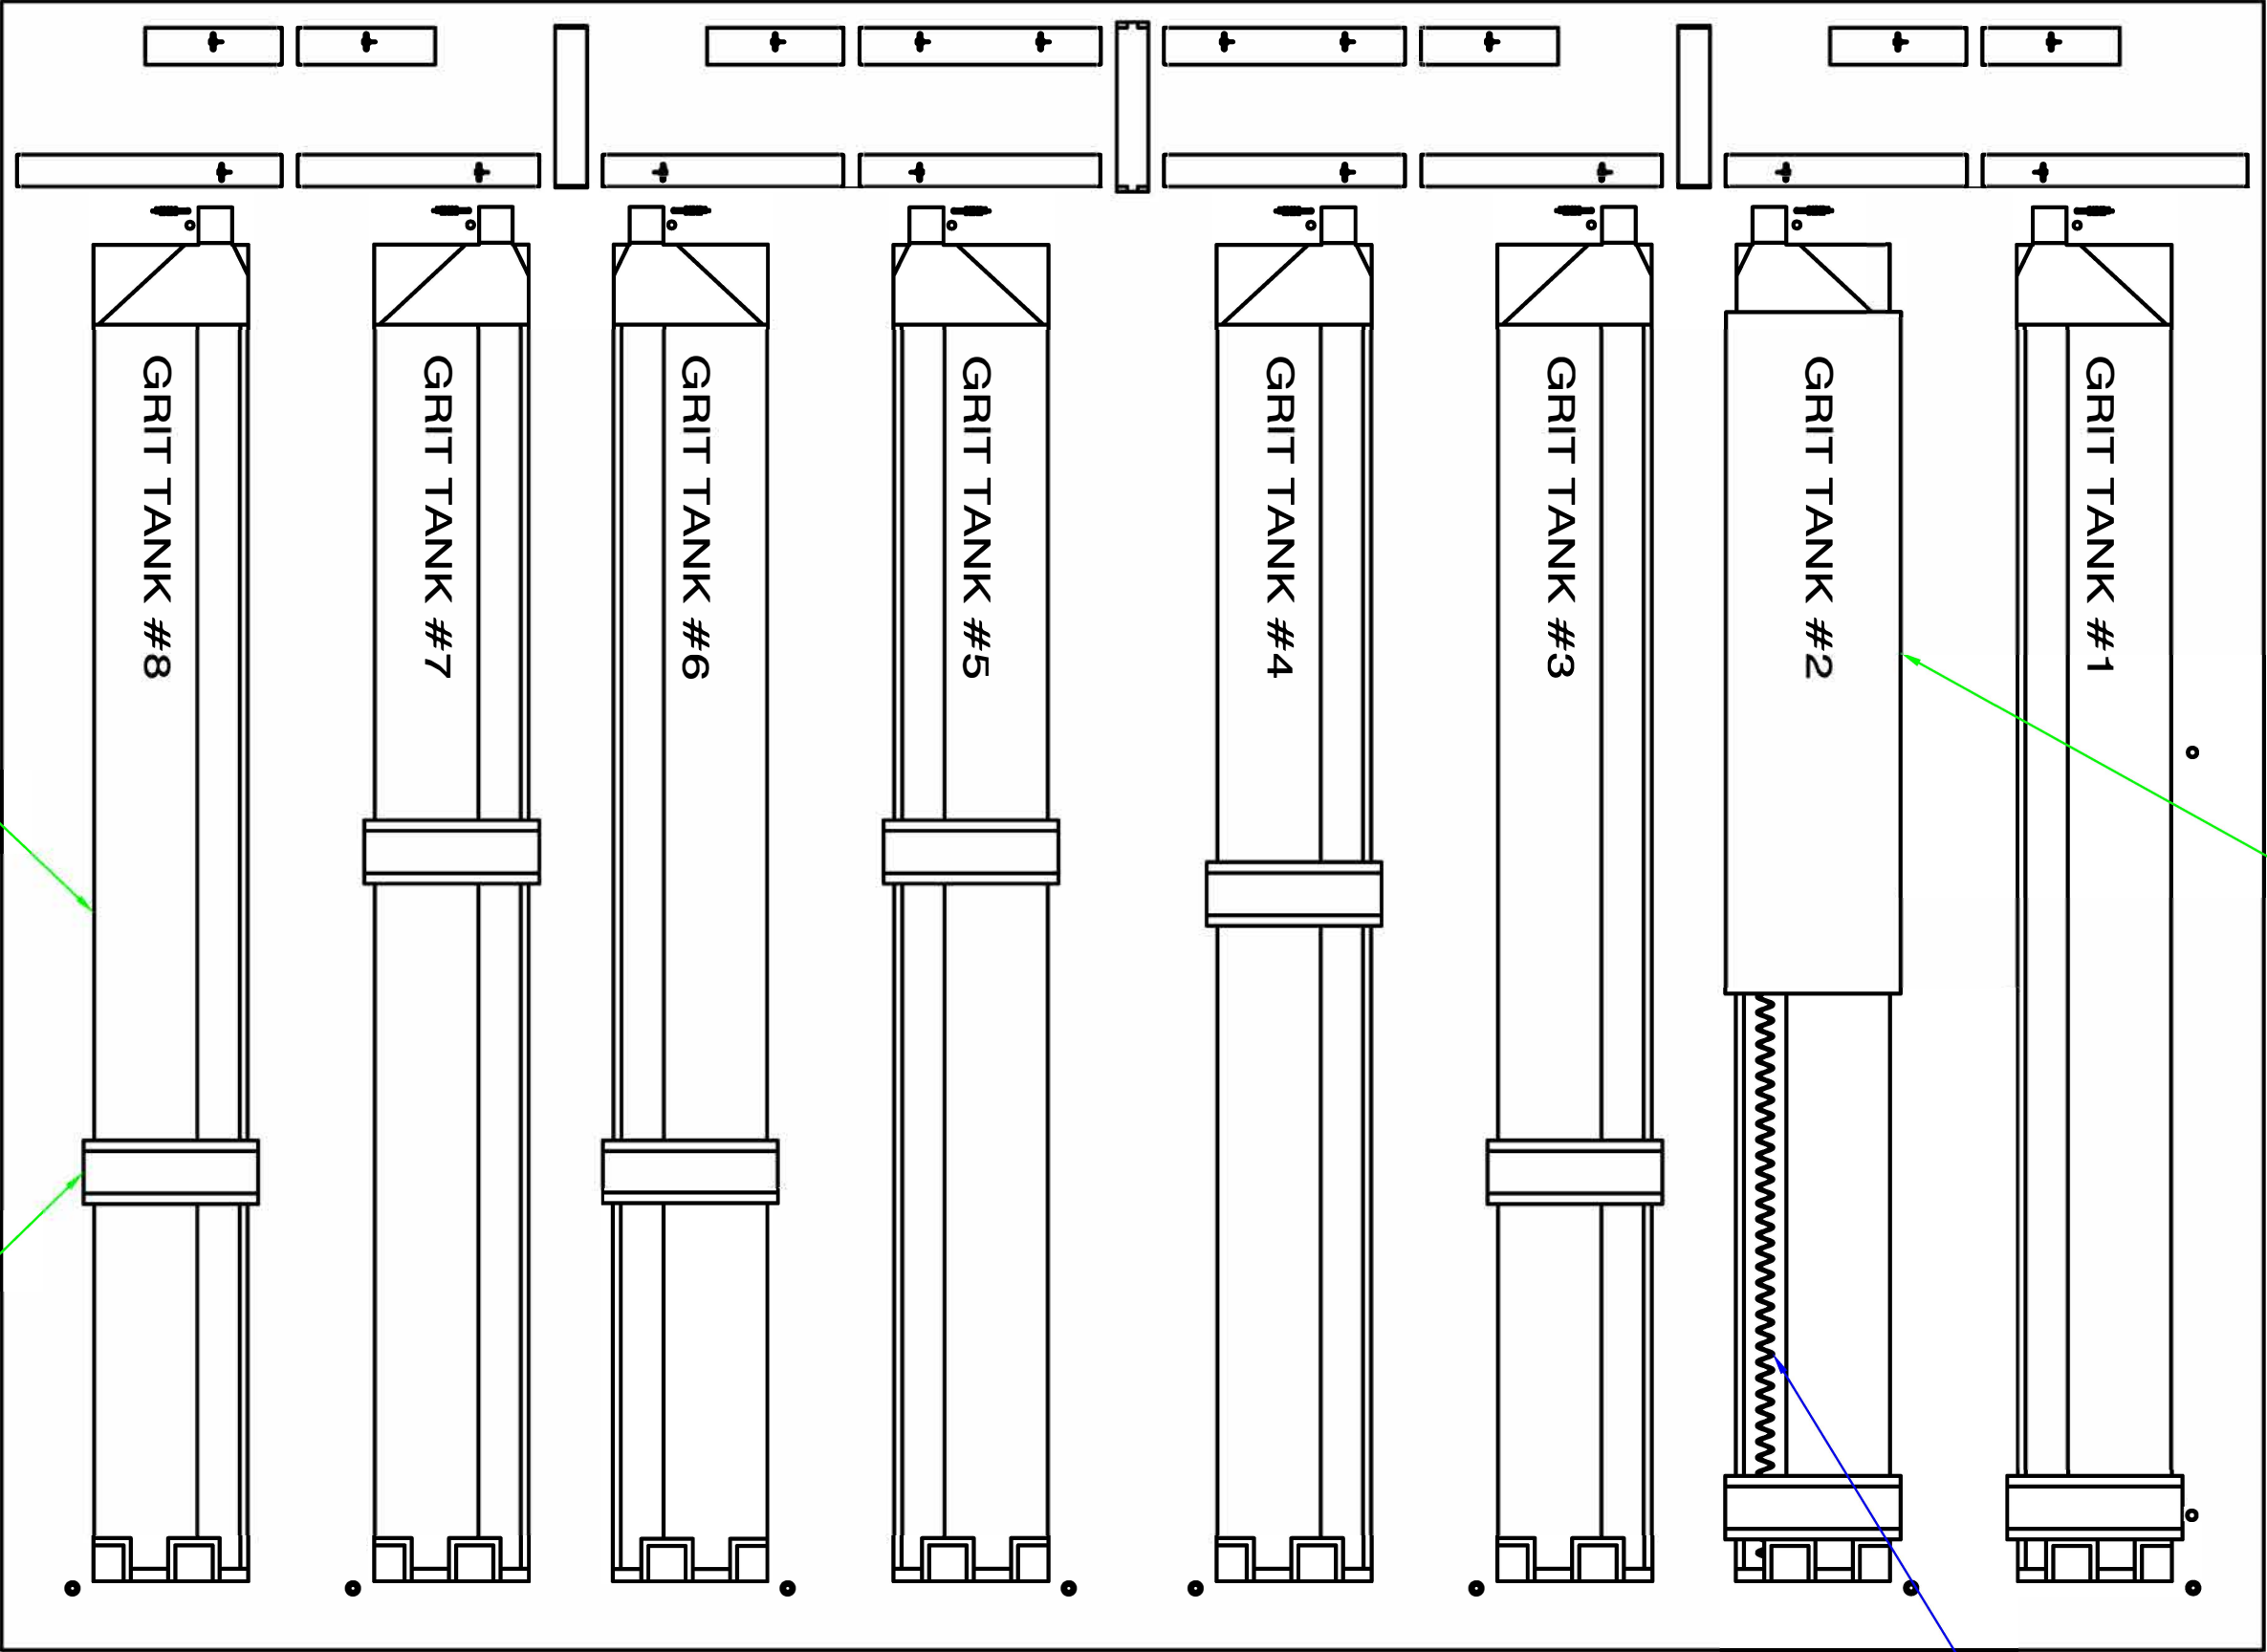

INSTALL GRIT SCREW  
CONVEYORS  
ON GRIT TANKS  
#1, AND #3 THRU #8.

TRAVELING GRIT BRIDGES  
WILL BE REMOVED ON  
EIGHT GRIT TANKS

PARTIAL SECTION OF  
GRIT TANK COVER.  
TO BE INSTALLED  
FULL LENGTH ON ALL  
GRIT TANKS. DUCTWORK  
WILL BE INSTALLED TO  
REMOVE HYDROGEN SULFIDE  
FROM ROOM.

GRIT SCREW INSTALLED  
ON TANK #2 UNDER  
CONTRACT 18-802-21  
IN 2020.