


POPLAR AVE. 48" STORM SEWER INSTALLATION

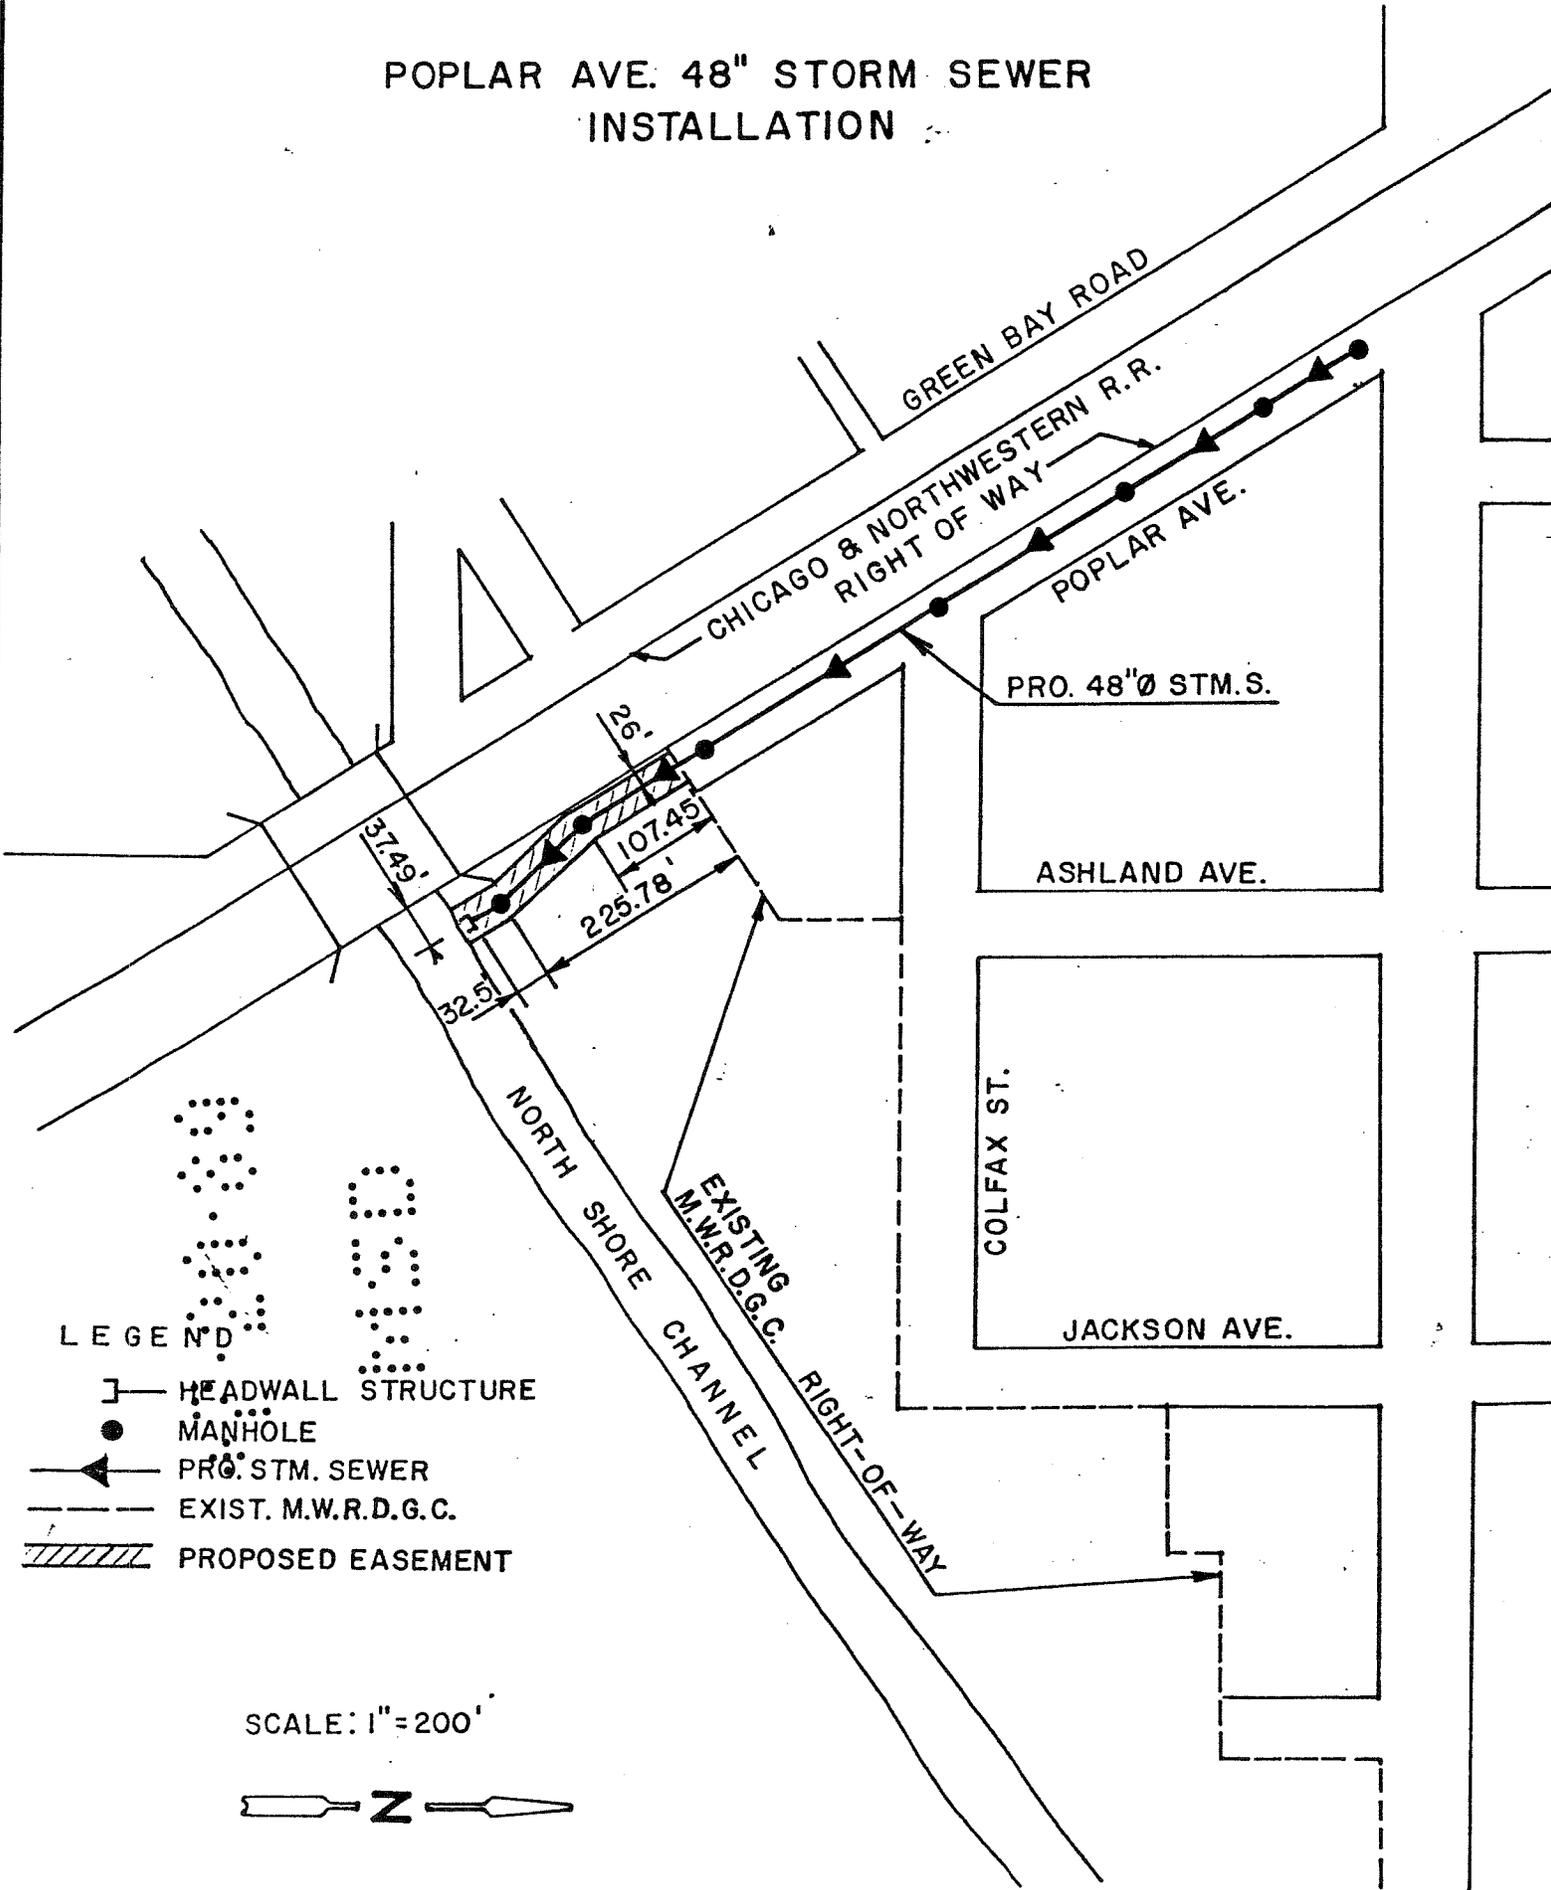

LEGEND

-  HEADWALL STRUCTURE
-  MANHOLE
-  PRO. STM. SEWER
-  EXIST. M.W.R.D.G.C.
-  PROPOSED EASEMENT

SCALE: 1" = 200'

