


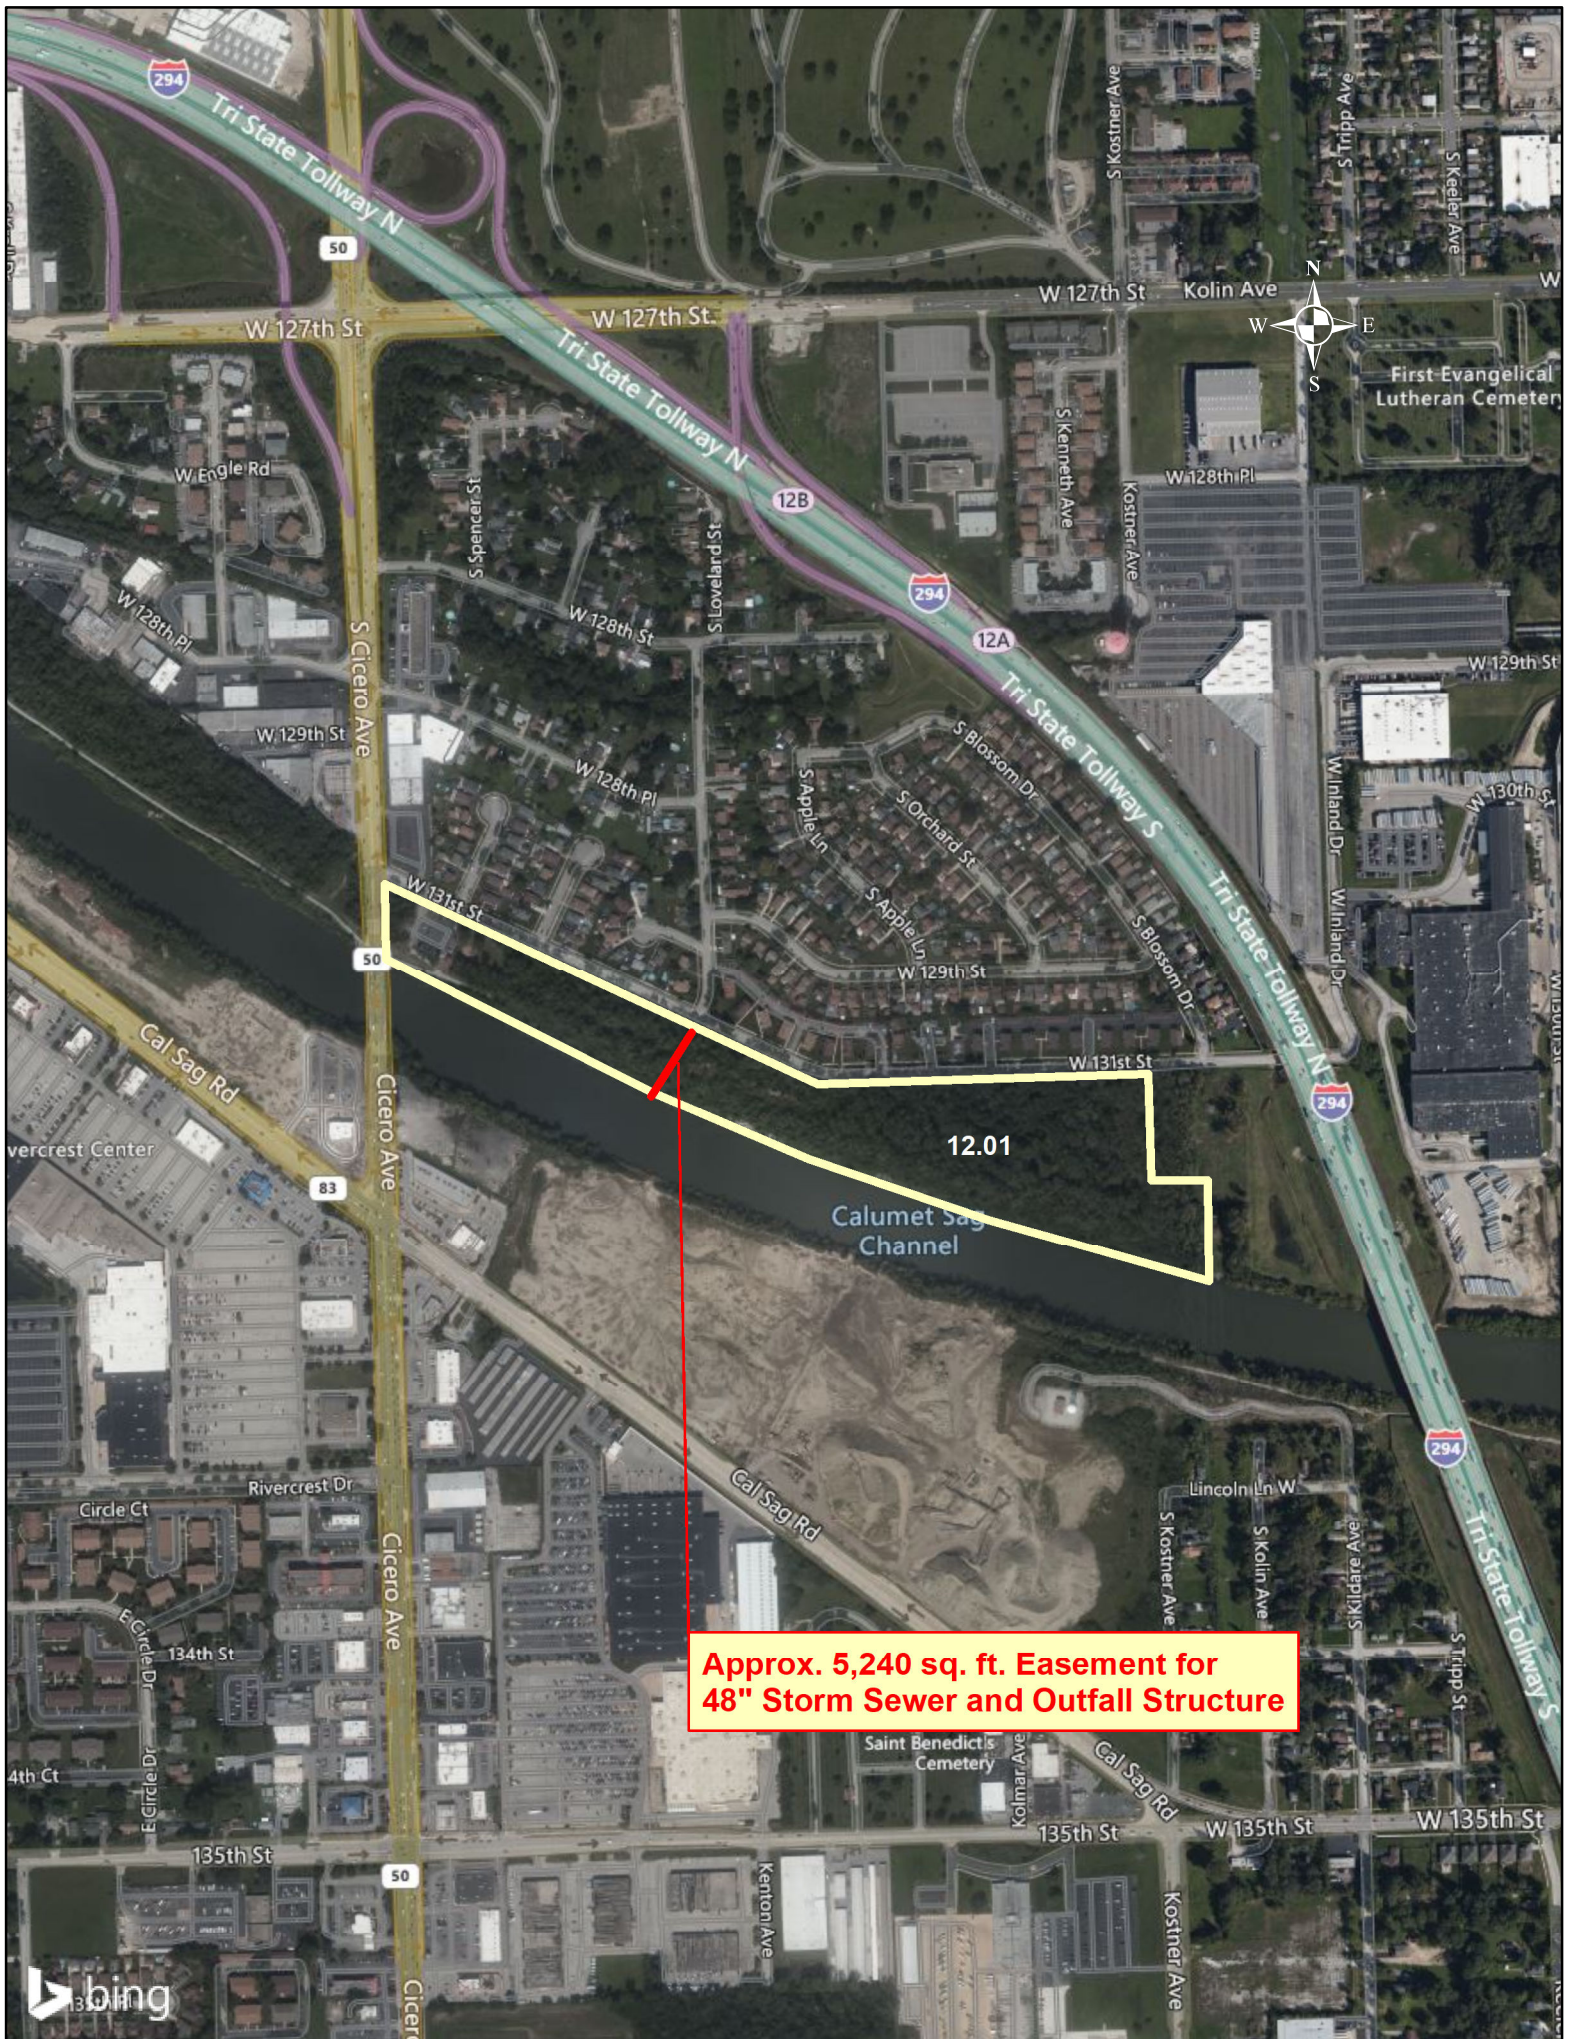

**Approx. 5,240 sq. ft. Easement for
48" Storm Sewer and Outfall Structure**