## CONCEPTUAL IMPROVEMENT SUMMARY:

LEGEND

CULVERT




ADDITIONAL STORAGE VOLUME:

MAICACH PARK PONDS - 8.2 AC-FT +/PIONEER PARK POND - 3.5 AC-FT +/-

## CULVERT REPLACEMENT:

GREENWOOD AVE/DOBSON AVE - 7'X7' BOX CULVERT - 690 LF WOODLAWN AVE - 7'X7' BOX CULVERT - 180 LF KIMBARK AVE - REPLACE WITH - 10'X7' BOX CULVERT - 95 LF KENWOOD AVE - REPLACE WITH - 10'X7' BOX CULVERT - 105 LF

I-94 - EXISTING TO REMAIN

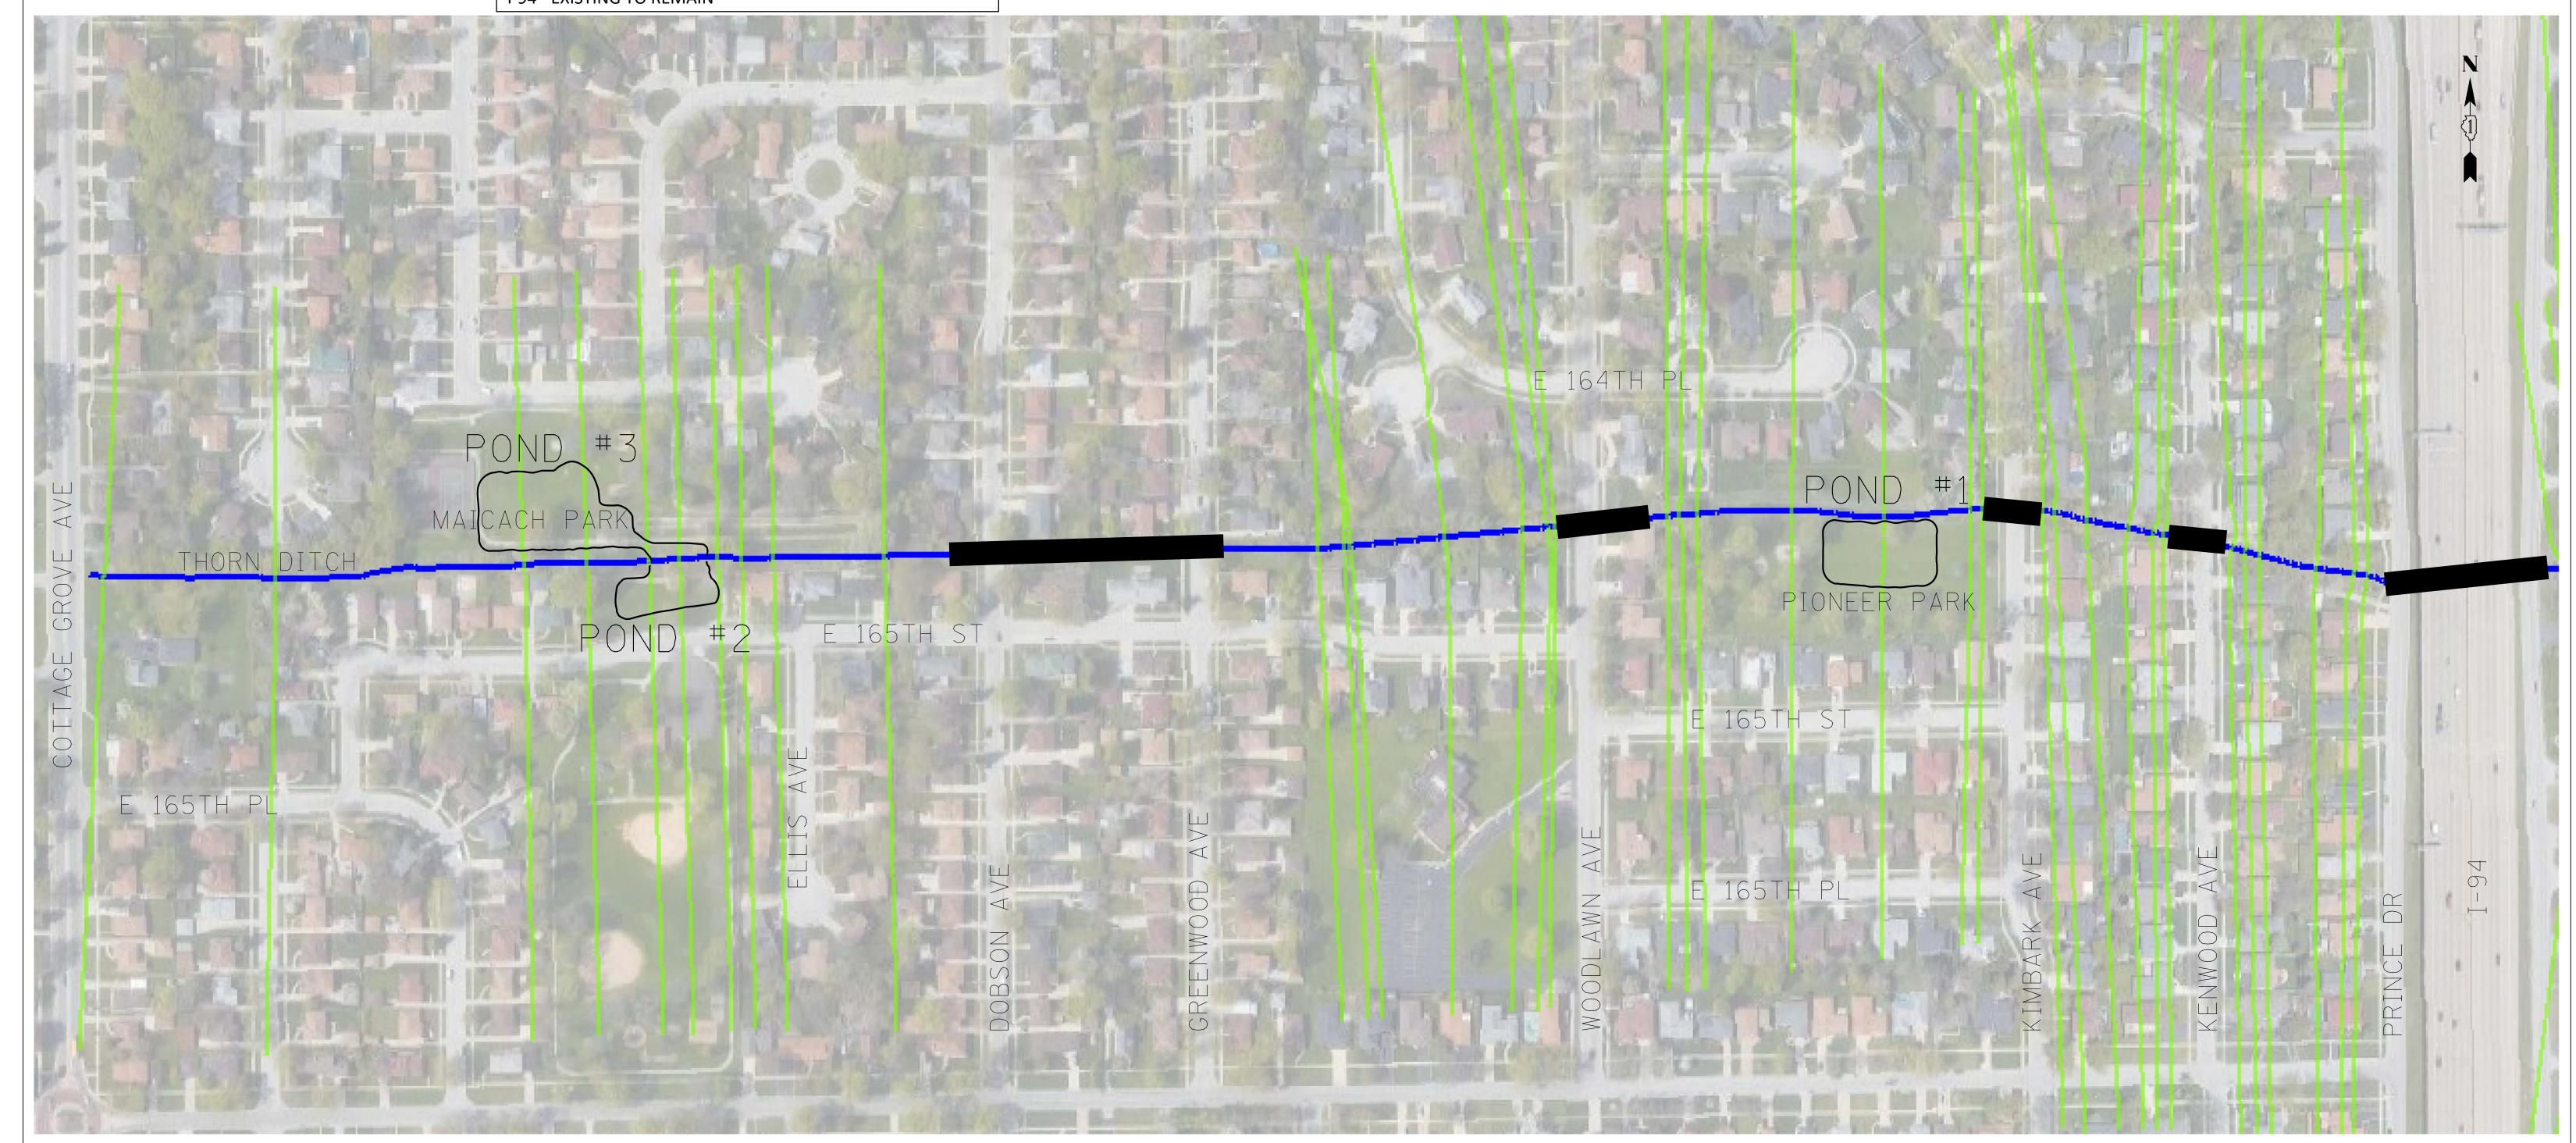

QAQC:

NOTE: IMAGE TAKEN FROM RAS MAPPER IN HEC-RAS AND IS NOT TO SCALE



NO.	DATE	DESCRIPTION OF REVISIONS	NO.	DATE	DESCRIPTION OF REVISIONS	- ESI PROJECT NO. 19-796
						ESTPROJECT NO. 19-796  -
						FILE:
						DATE:1/28/2021