




26-IGA-02

600-BLOCK THOMAS-HANNAH

NOTE: SAND AND WASHED AGGREGATE WILL NOT BE PAID FOR SEPARATELY, BUT IS INCLUDED IN THE COST OF THE POROUS CONCRETE UNIT PAVERS AND PORTLAND CEMENT CONCRETE PAVEMENT.

CONTRACTOR TO VERIFY 5.5' PAVEMENT WIDTH WITH BRICK PAVING CONTRACTOR BASED ON EXACT BRICK SIZE AND PATTERN LAYOUT.

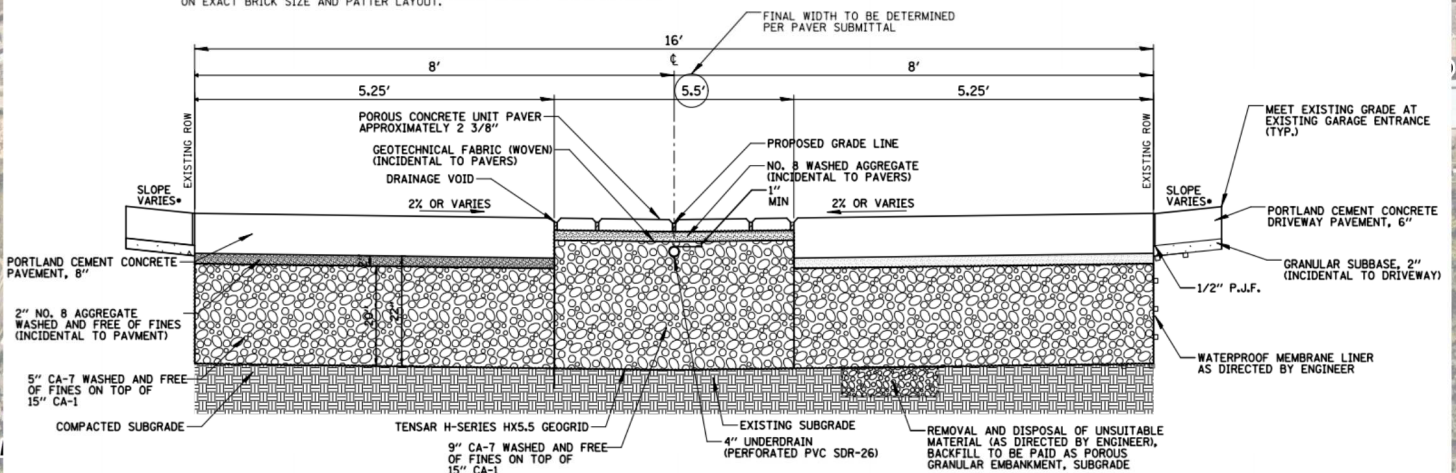

TYPICAL SECTION FOR GREEN ALLEY CONSTRUCTION WITH UNDERDRAIN

Copyright nearmap 2015

CLIENT:



TITLE:

**PROJECT LOCATION MAP
600 BLOCK THOMAS-HANNAH GREEN ALLEYS**

PROJ. NO. 000023

DATE: 11/12/2025

SHEET 1 OF 1

DRAWING NO.

CB CHRISTOPHER B. BURKE ENGINEERING, LTD.
9575 W. Higgins Road, Suite 600 · Rosemont, Illinois 60018 · (847) 823-0500

DSGN.		SCALE:	1:6,000
DWN.	DRW	AUTHOR:	DWALTERS
CHKD.		PLOT DATE:	11/12/2025
FILE:	Project Location Map Thomas-Hannah - 600		

EXH 1