


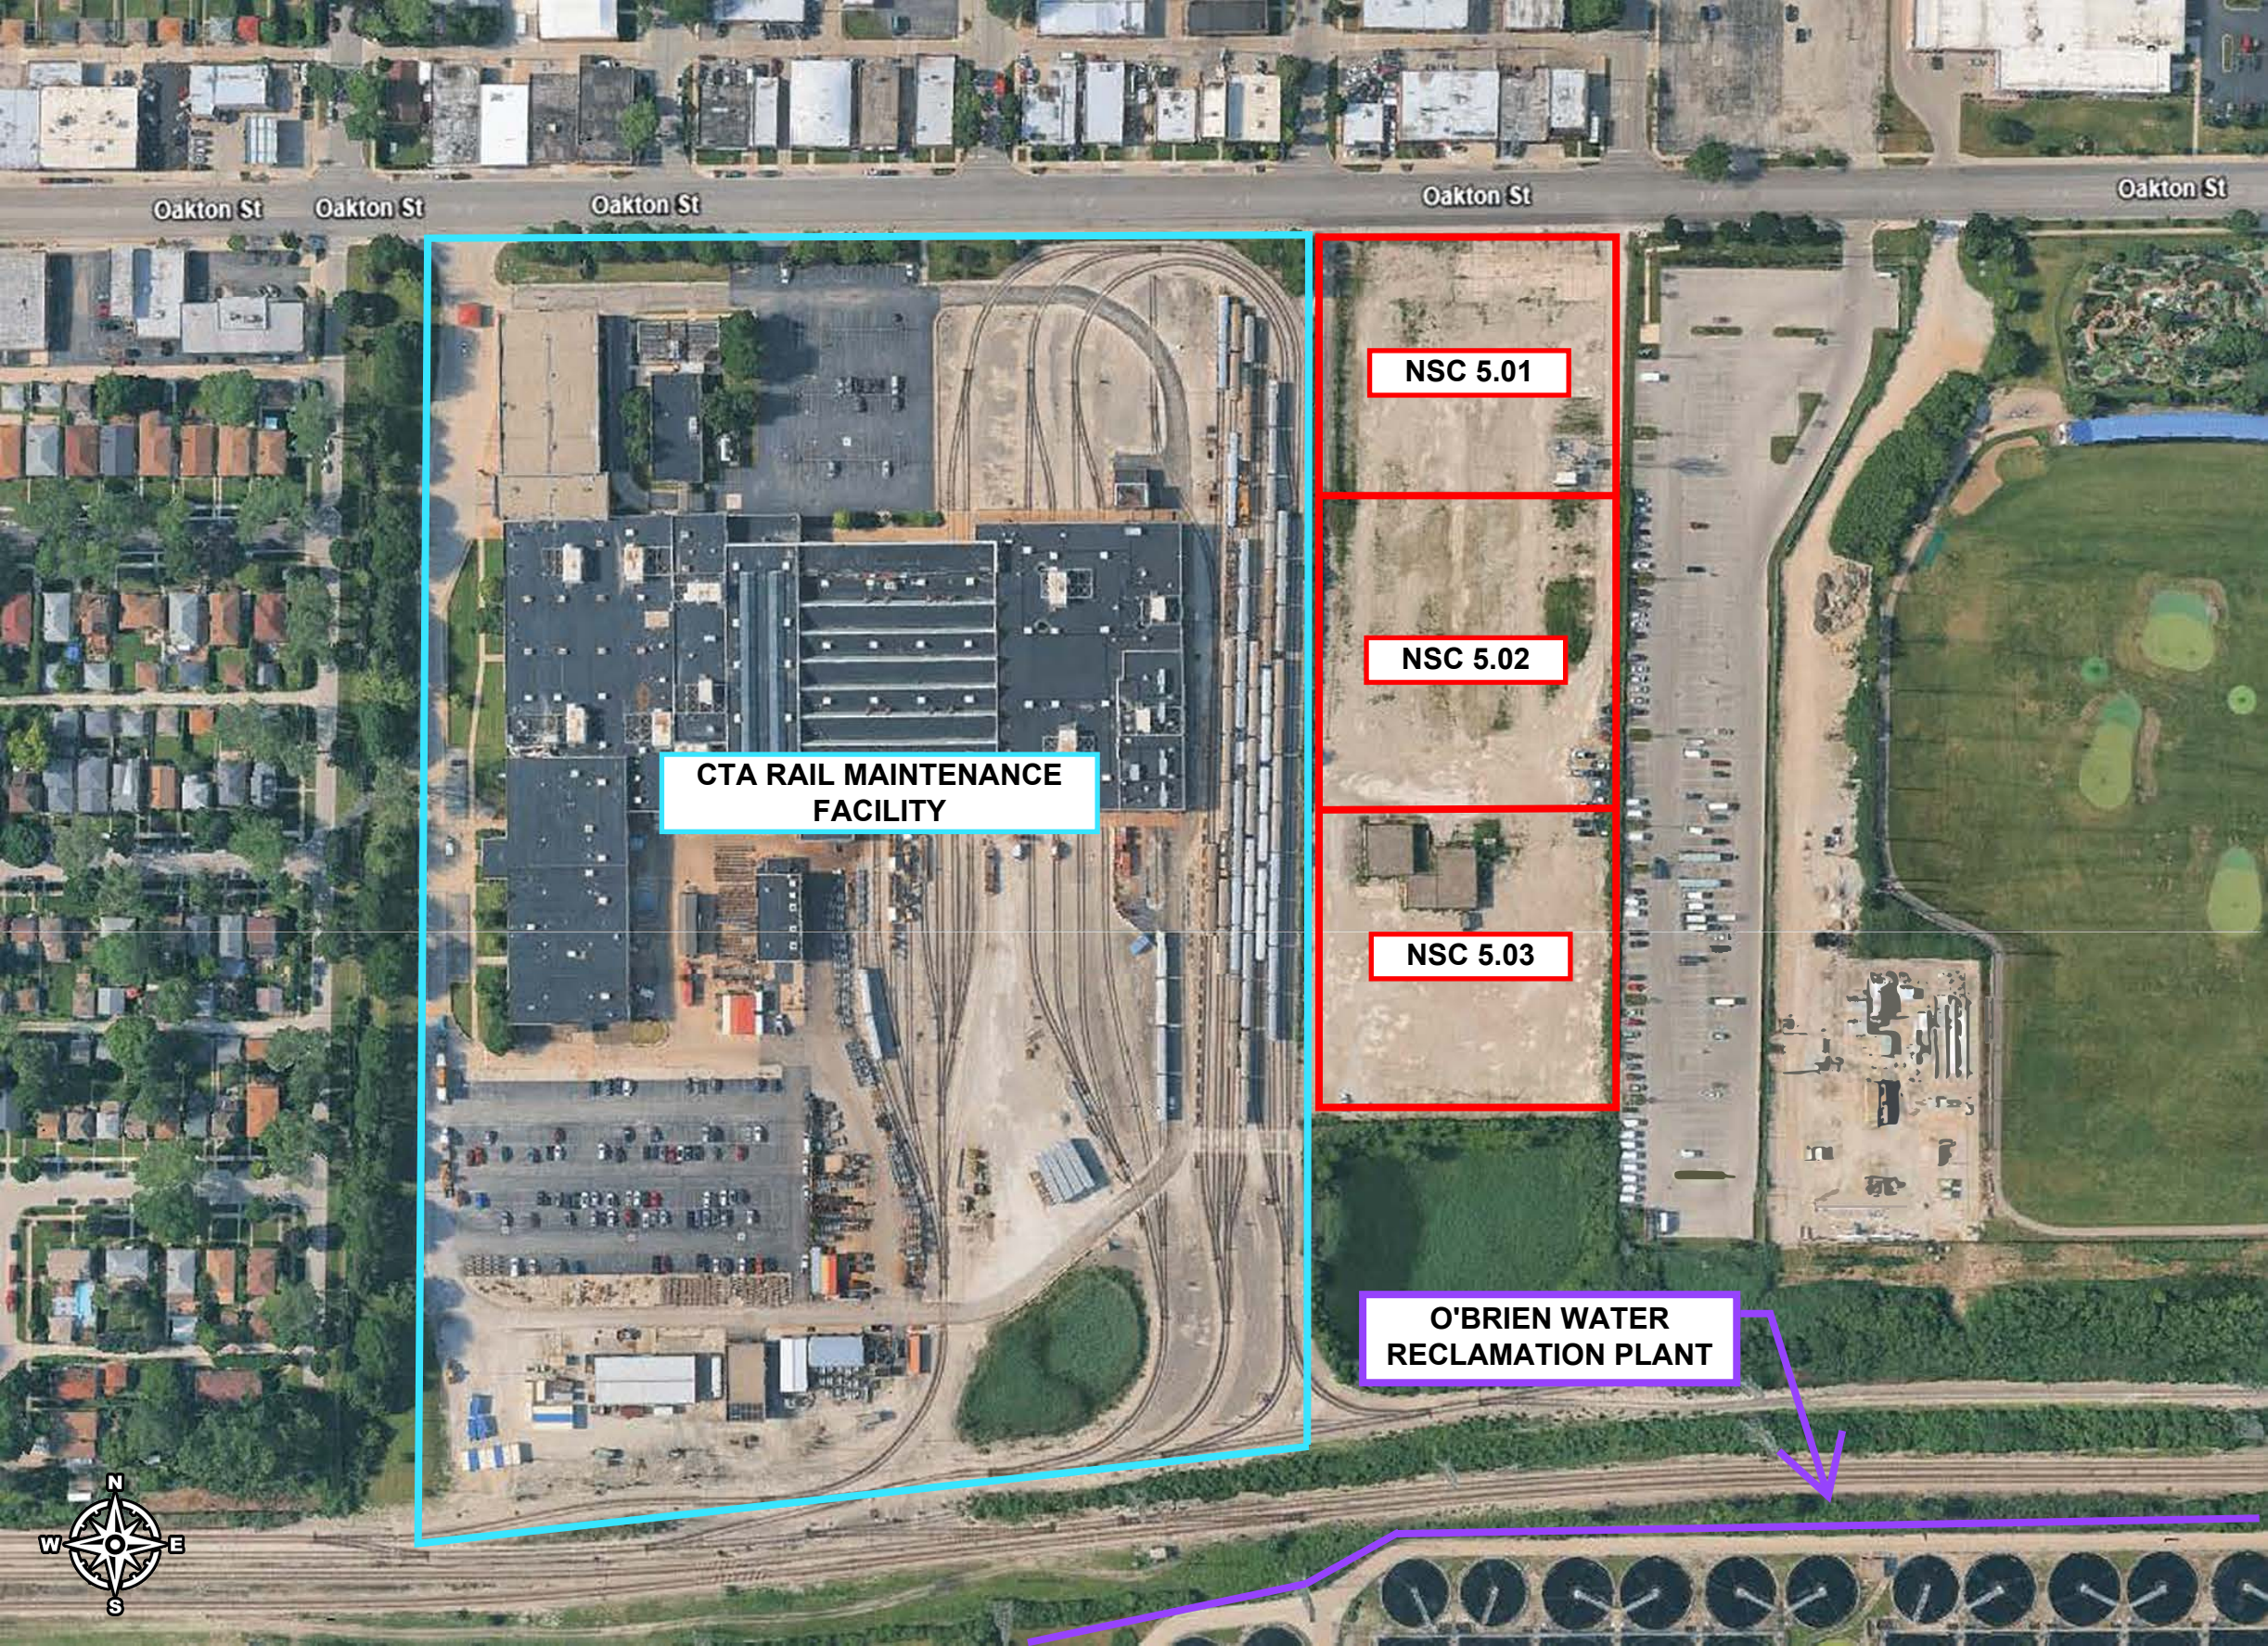

Oakton St

Oakton St

Oakton St

Oakton St

Oakton St

NSC 5.01

NSC 5.02

NSC 5.03

CTA RAIL MAINTENANCE
FACILITY

O'BRIEN WATER
RECLAMATION PLANT

