



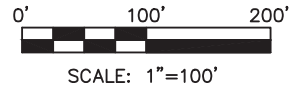


S:\Civil\VOFP Misc\Washington St--Belmont to King\2024 MWRD GI Application.dwg - 11x17 Improvement Locations
 PLOTTED: 3-08-24 @ 10:00am
 VERSION: 24.2s (LMS Tech)



- LEGEND**
-  PROPOSED GREEN ISLAND WITH TREE
 -  PROPOSED RAIN GARDEN
 -  EXISTING RAIN GARDEN INSTALLED IN 2022

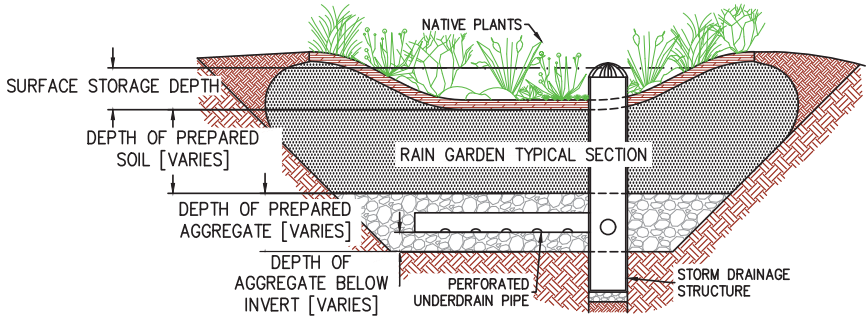

REV.	DESCRIPTION	DATE
-	ORIGINAL PLAN DATE	3/8/24

SMITH LASALLE
 CONSULTING ENGINEERS
 10102 Pacific Avenue
 Franklin Park, Illinois 60131
 Phone 847-260-2025 www.smithlasalle.com

WASHINGTON ST AND PACIFIC AVE GREEN
 INFRASTRUCTURE INITIATIVE
 VILLAGE OF FRANKLIN PARK
 IMPROVEMENT LOCATIONS

SCALE: 1"=100'
SHEET 2 of 2
DWG. NO. IL
REV. NO. -