


Green Alley Project 2 in Forest Park

24-IGA-09

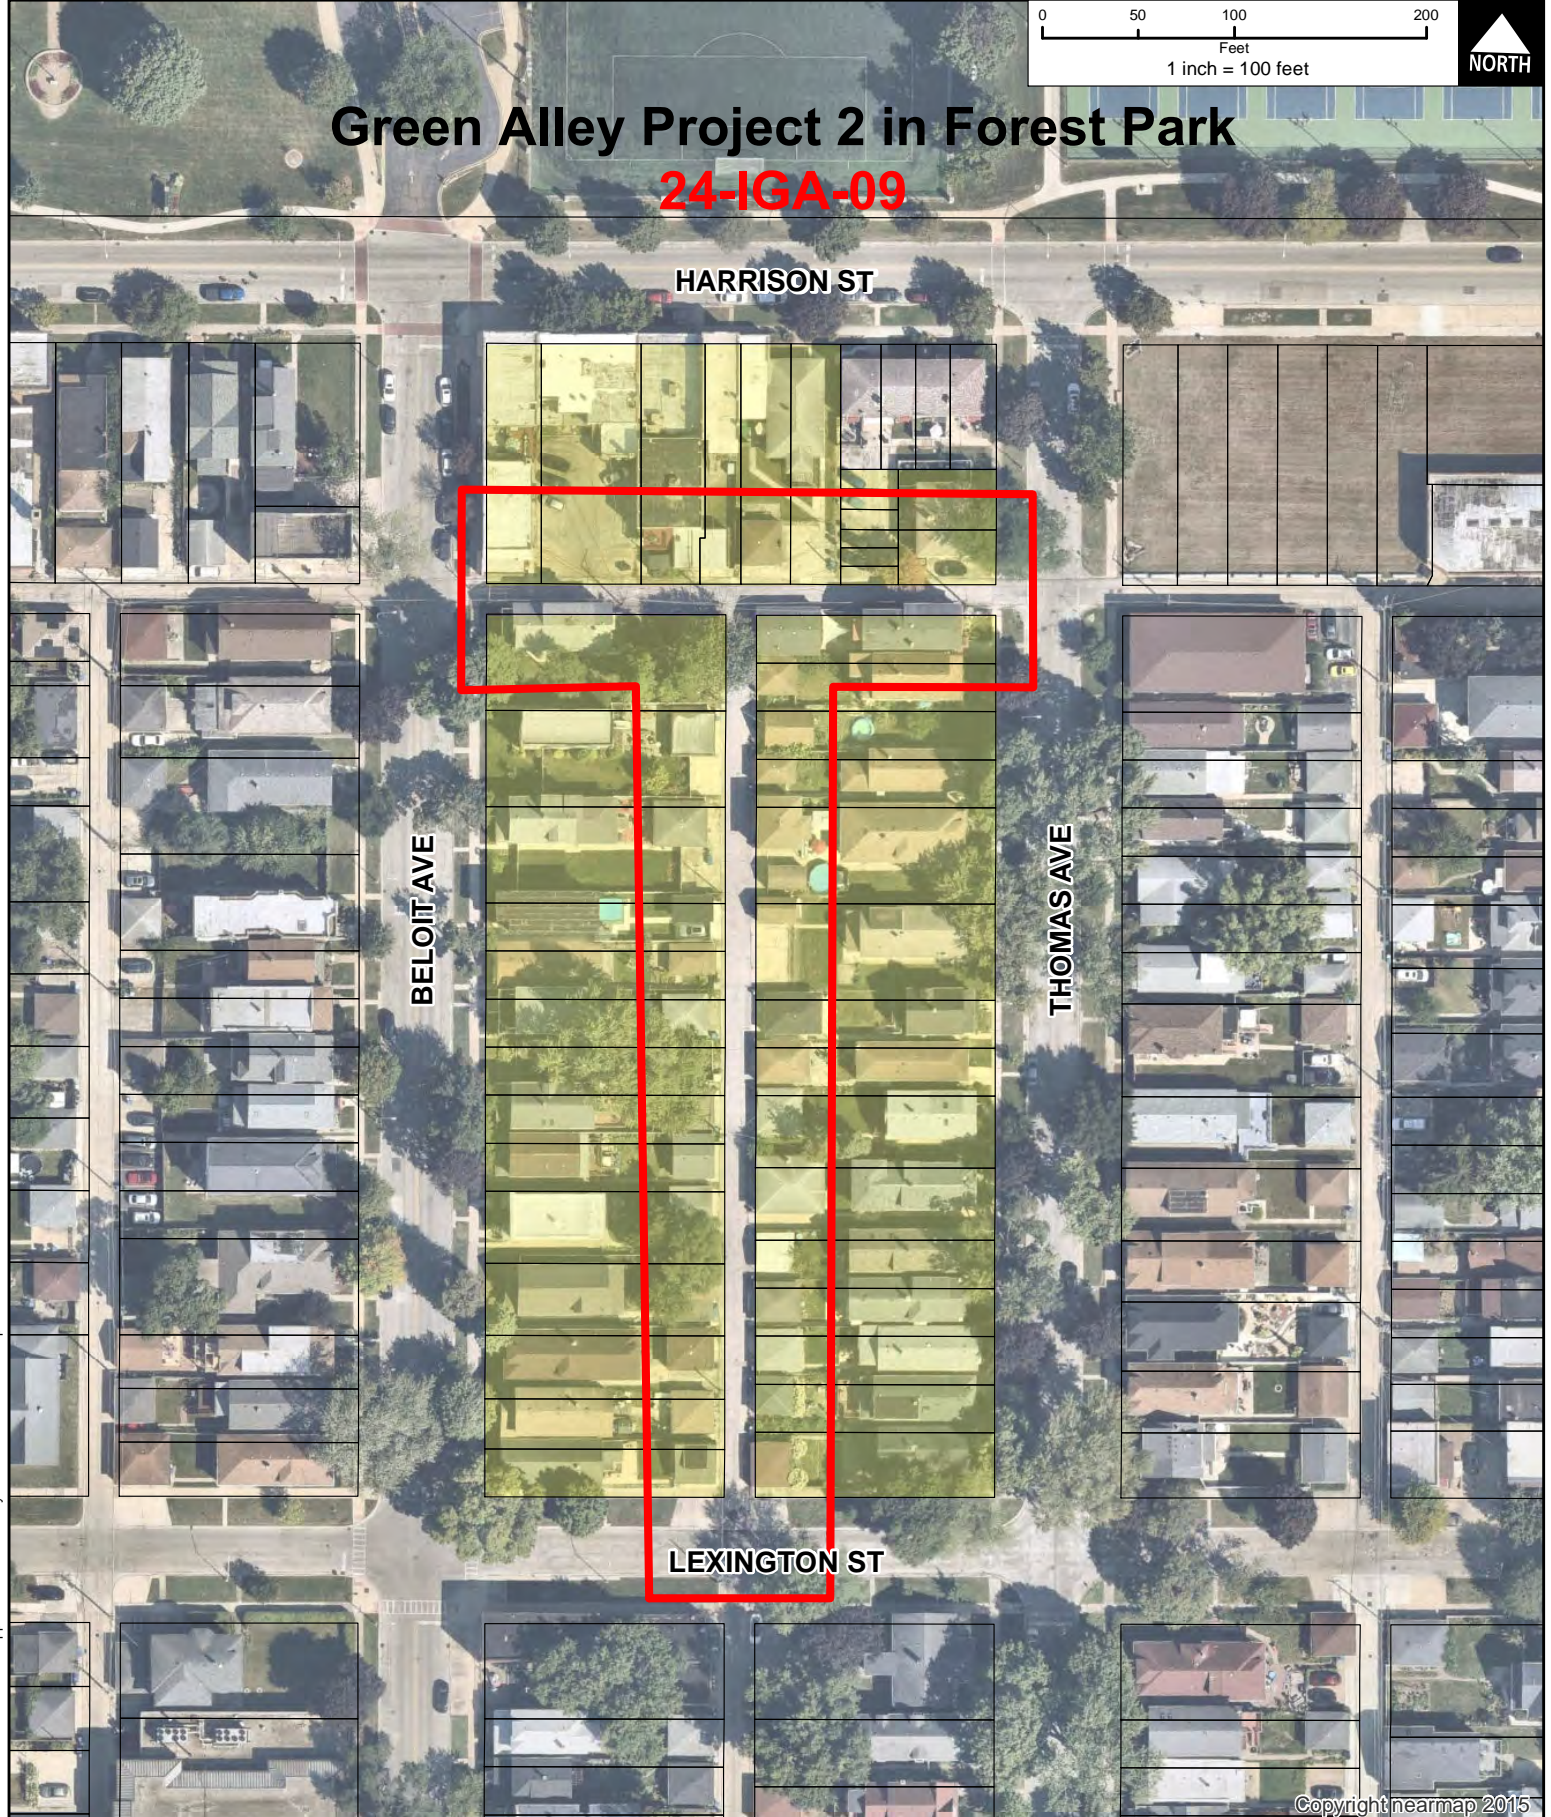


Copyright nearmap 2015

CLIENT: 

TITLE: **BENEFIT AREA
800 BLOCK THOMAS - BELOIT**

PROJ. NO. 000023
DATE: 10/09/2023
SHEET 1 OF 1
DRAWING NO.

 **CHRISTOPHER B. BURKE ENGINEERING, LTD.**
9575 W. Higgins Road, Suite 600 · Rosemont, Illinois 60018 · (847) 823-0500

DSGN.		SCALE:	1:1,200
DWN.	DRW	AUTHOR:	DWALTERS
CHKD.		PLOT DATE:	10/13/2023
FILE:	Benefit Map		

EXH 2

Path: N:\FORESTPARK\0023\GENERAL\2023\MMWRD_Grant_Application\Green_Alley\GIS\Exhibits\Benefit_Map.mxd