



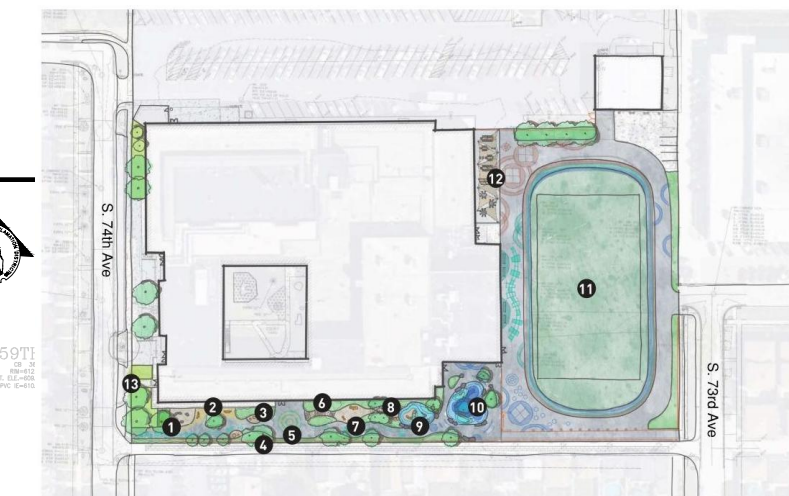


- LEGEND:**
- 1 Boulders
 - 2 Play Panels
 - 3 Game tables
 - 4 Planting Beds
 - 5 Gathering Plaza
 - 6 Sensory Path
 - 7 Musical Instrument
 - 8 Willow Tunnel
 - 9 2-5 Play Equipment
 - 10 5-12 Play Equipment
 - 11 Artificial Turf
 - 12 Outdoor Classroom
 - 13 Perimeter Landscape

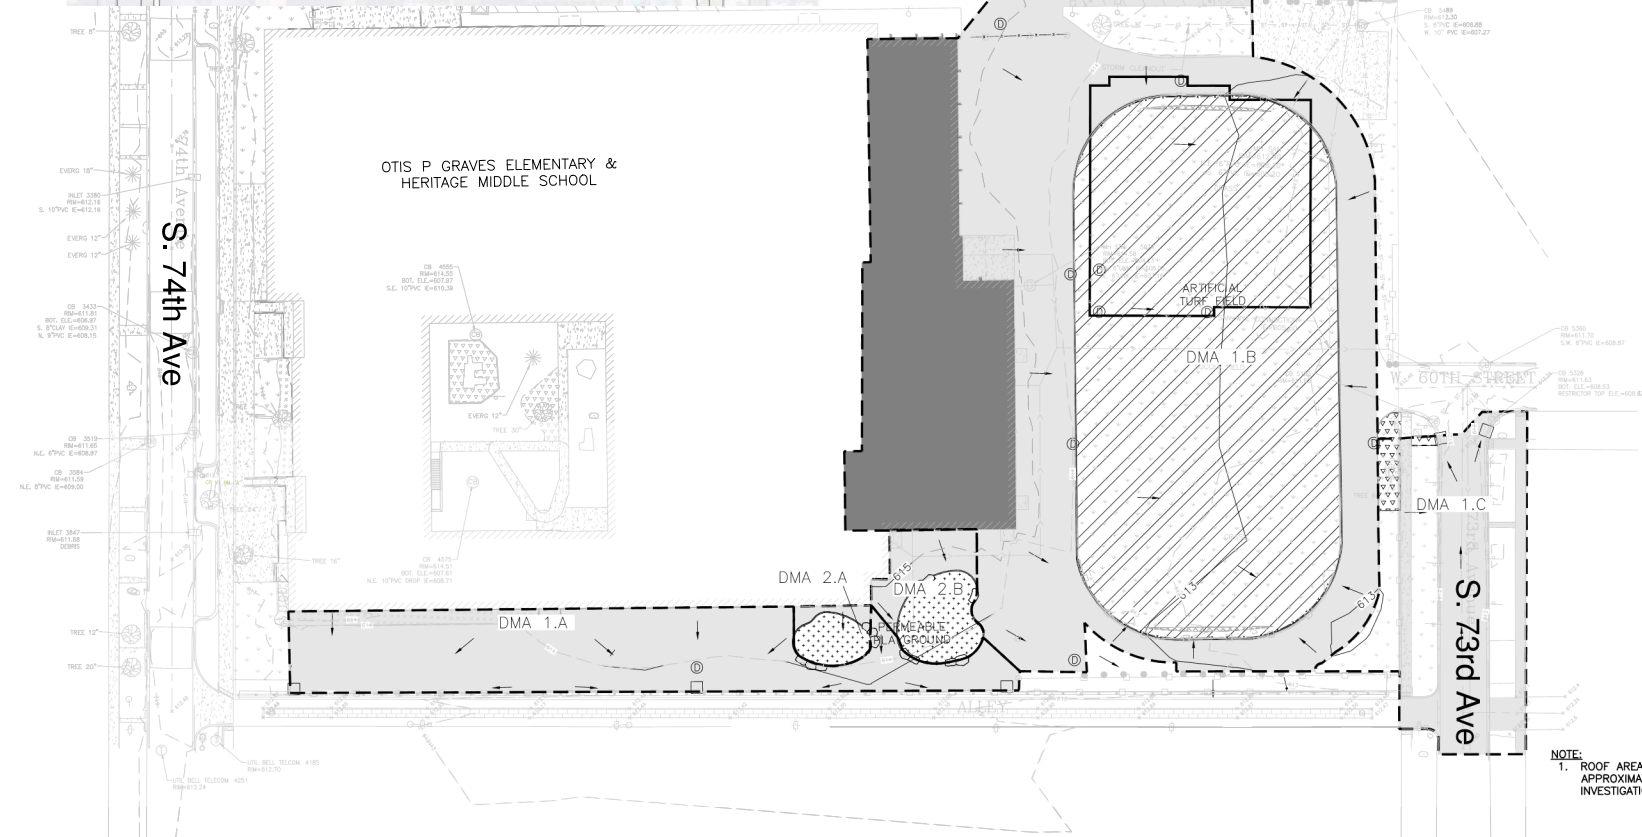

- LEGEND:

- | | |
|---|---------------------------------------|
|  | ROOF AREA RUNOFF TO BE MANAGED |
|  | HARDSCAPE RUNOFF TO BE MANAGED |
|  | PERMEABLE RUBBER RUNOFF TO BE MANAGED |
|  | PERMEABLE PAVER RUNOFF TO BE MANAGED |

-  ARTIFICIAL TURF FIELD RUNOFF TO BE MANAGED
 DRAINAGE MANAGEMENT AREA (DMA)
 PROPOSED SUBSURFACE STORAGE LIMITS

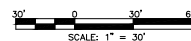

NOTE:
1. ROOF AREA TO BE CAPTURED IS APPROXIMATE AND PENDING FURTHER INVESTIGATION OF INTERNAL PLUMBING

[illegible]

**METROPOLITAN WATER RECLAMATION DISTRICT
OF GREATER CHICAGO**



CONTRACT 26-195-5F
98% Preliminary Plans
Suburban Green Schoolyard Pilot Project 1
In Summit, Illinois
Drainage Management Plan

Sheet Number:

Page Number: