

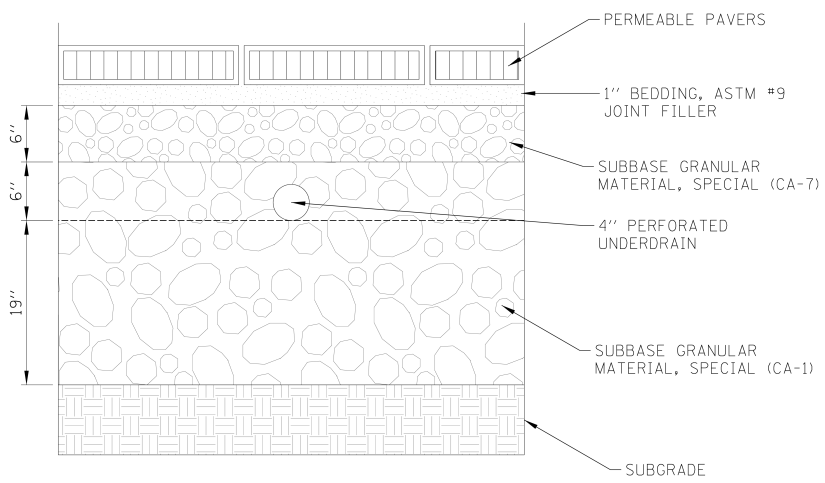


26-IGA-05

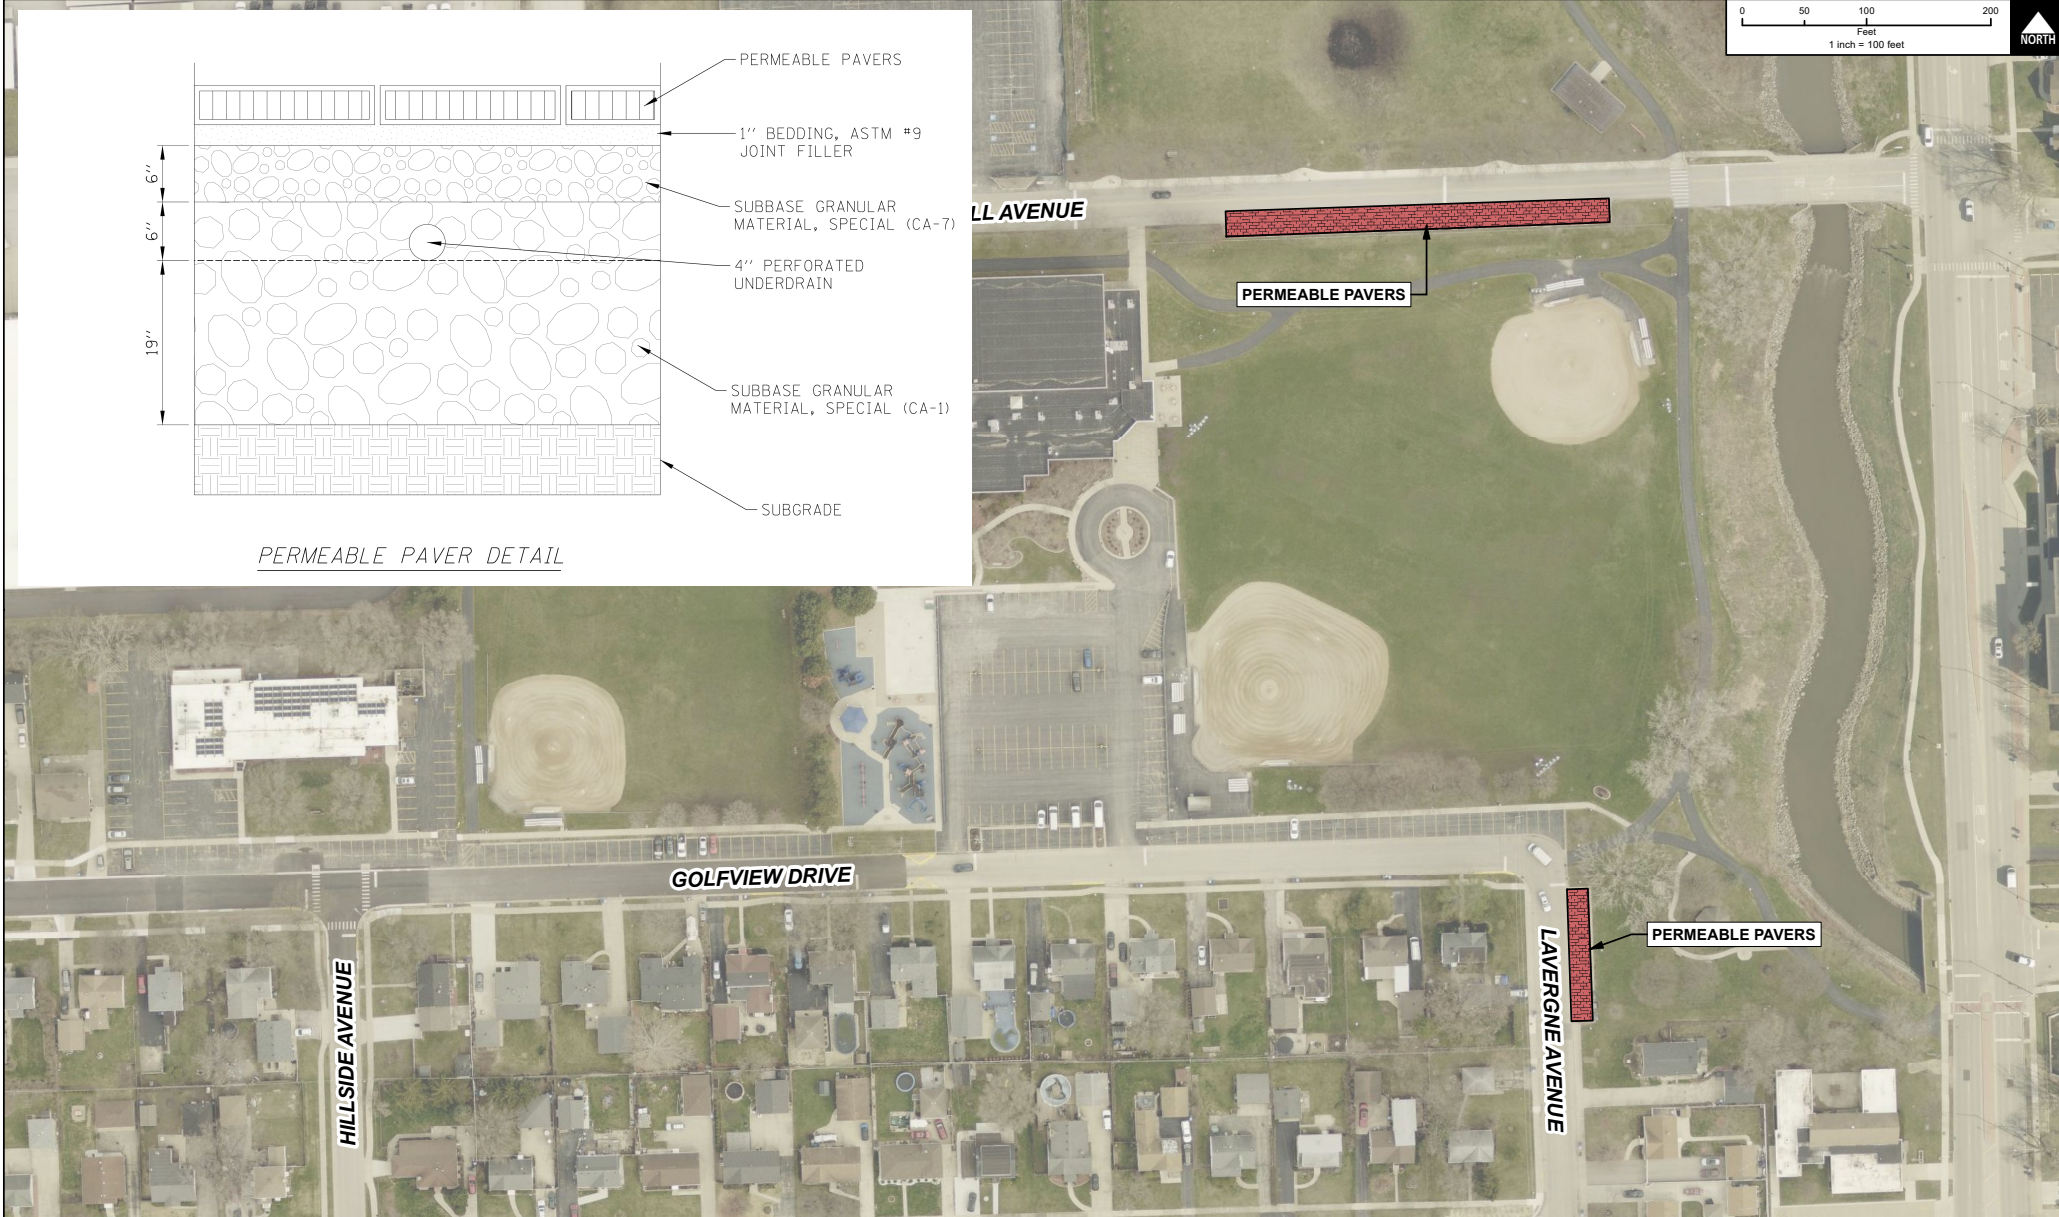

PERMEABLE PAVER DETAIL

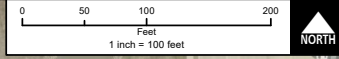

BCB **CHRISTOPHER B. BURKE** ENGINEERING, LTD.
 9575 West Higgins Road, Suite 600
 Rosemont, Illinois 60018
 (847) 823-0500

CLIENT:



NO.	DATE	NATURE OF REVISION	CHKD.	MODEL:	PLT DATE
				AutoCAD 10.6	3/2/2026
FILE NAME			N:\NORTHLAKE\940032\DC\22A\GIS\Exhibit\Northlake Aerial Exhibit.mxd		
PATH			N:\NORTHLAKE\940032\DC\22A\GIS\Exhibit\Northlake Aerial Exhibit.mxd		
DSGN.	DRW				
CHKD.					
SCALE:	1:1,200				

TITLE:

AERIAL EXHIBIT
 MWRD GI GRANT

PROJ. NO. 940032.032AA
 DATE: 08/12/2025
 SHEET 1 OF 1
 DRAWING NO.

EXH