

METROPOLITAN WATER RECLAMATION DISTRICT OF GREATER CHICAGO



AND


1016A LLC

PIN 24-07-203-051-0000

EXHIBIT 2B


W 1/2 NE 1/4 SEC 7-37-13

GRANTOR(S)

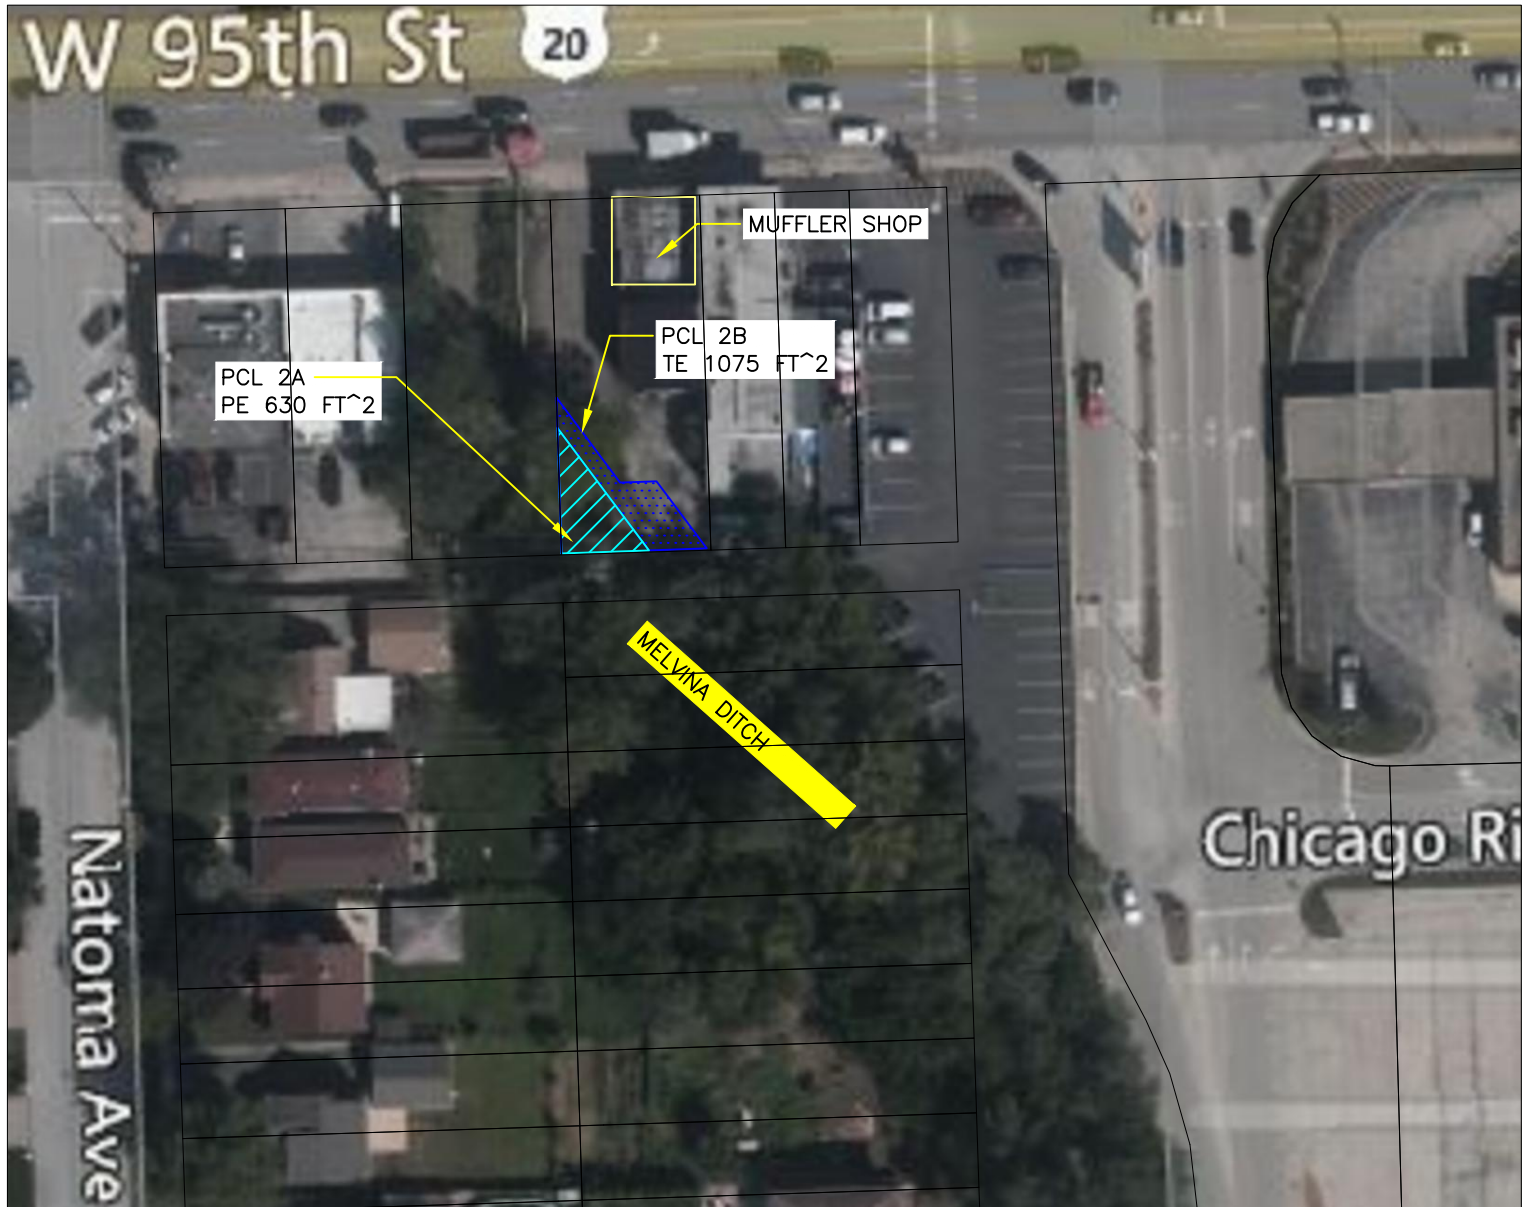


6613 W. 95TH ST.
CHICAGO RIDGE, IL 60415

NOT TO SCALE. FOR INFORMATIONAL
PURPOSES ONLY. SEE LEGAL DESCRIPTIONS
FOR EXACT LOCATION OF EASEMENTS

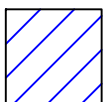

PERMANENT EASEMENT PARCEL 2A

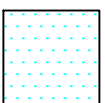

TEMPORARY EASEMENT PARCEL 2B

MELVINA DITCH STREAMBANK
STABILIZATION

PROJECT

13-248-5F

PCMS NO.