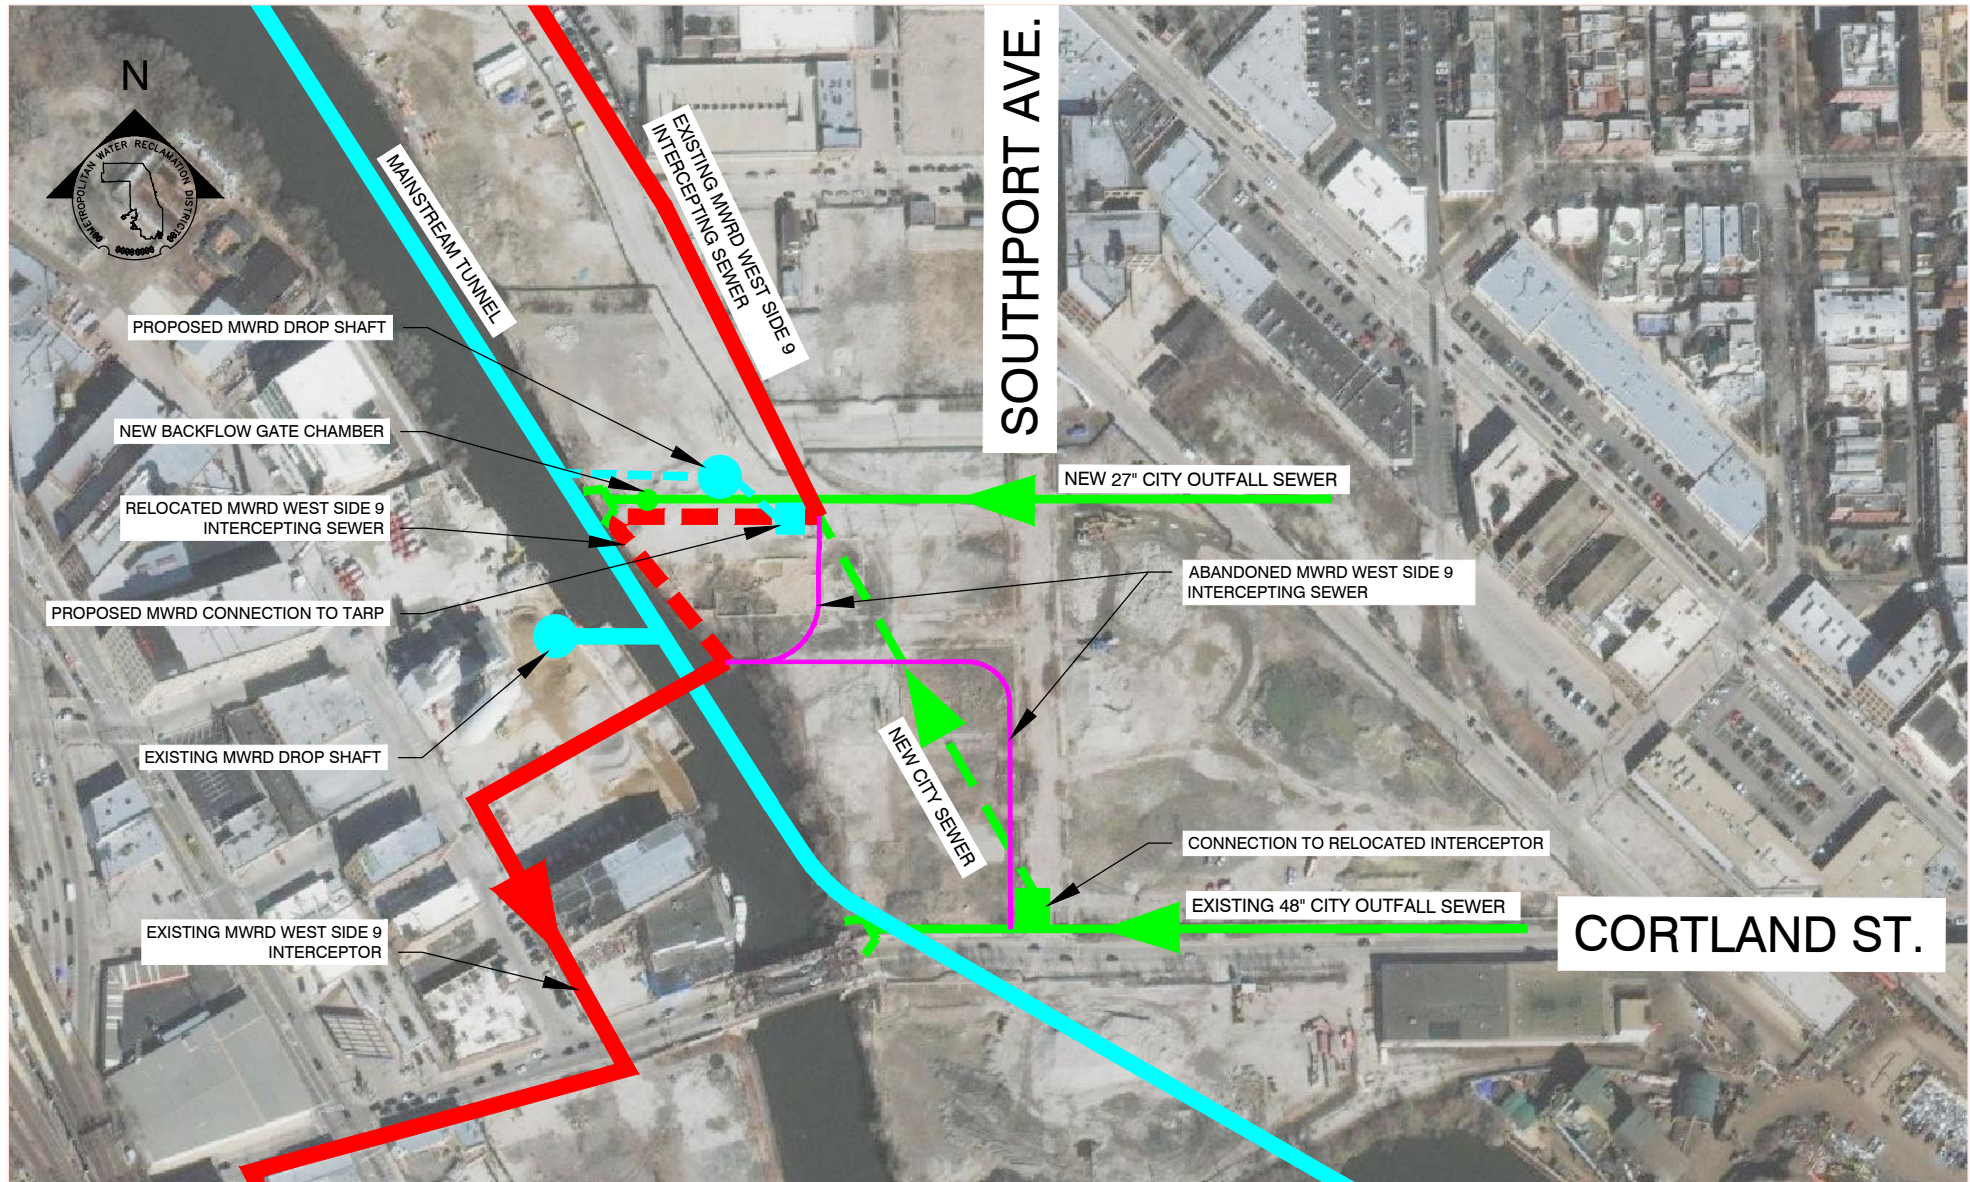


METROPOLITAN WATER RECLAMATION DISTRICT OF GREATER CHICAGO



**EXHIBIT 1 : PROPOSED MWRD LINCOLN YARDS INFRASTRUCTURE
MODIFICATIONS AND DROP SHAFT**

NOT TO SCALE