



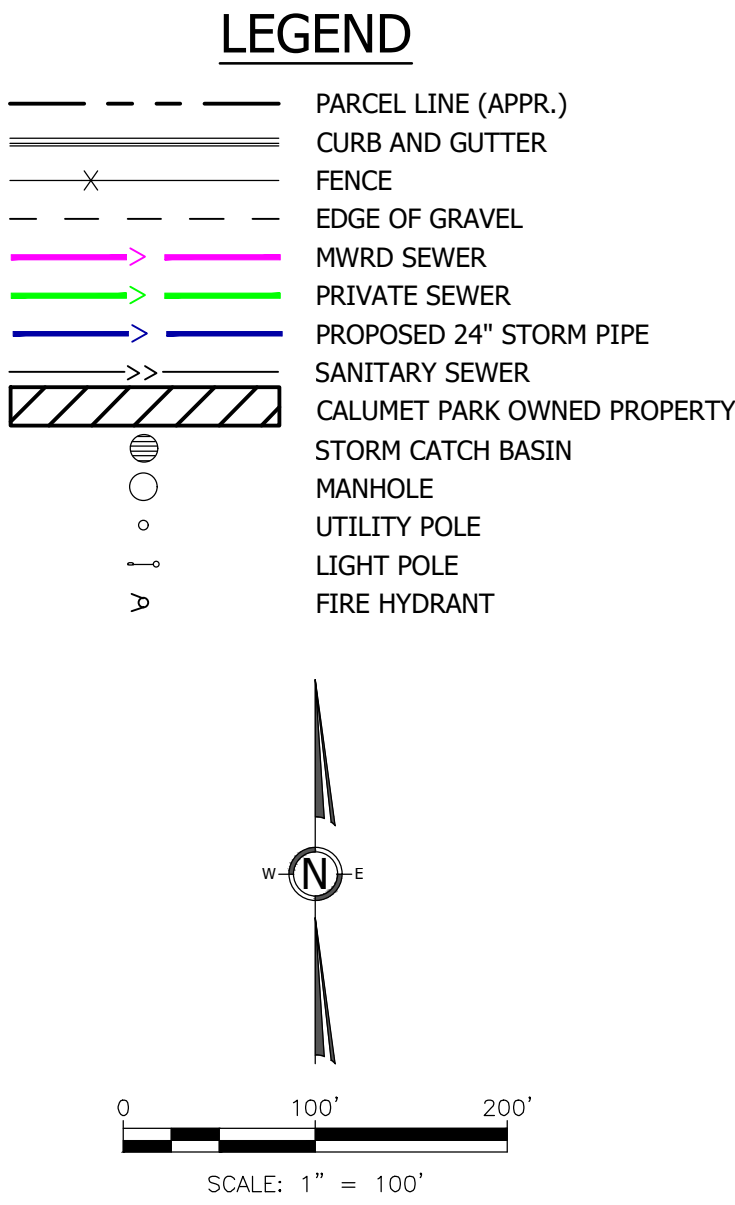

QUANTITIES

- 11000 SQ FT PAVEMENT REPLACEMENT
- 1200 LF 24" RCP
- 1 CATCH BASIN
- 1 MANHOLE
- 155 CYS BEDDING MATERIAL
- 460 SYS AREA RESTORATION

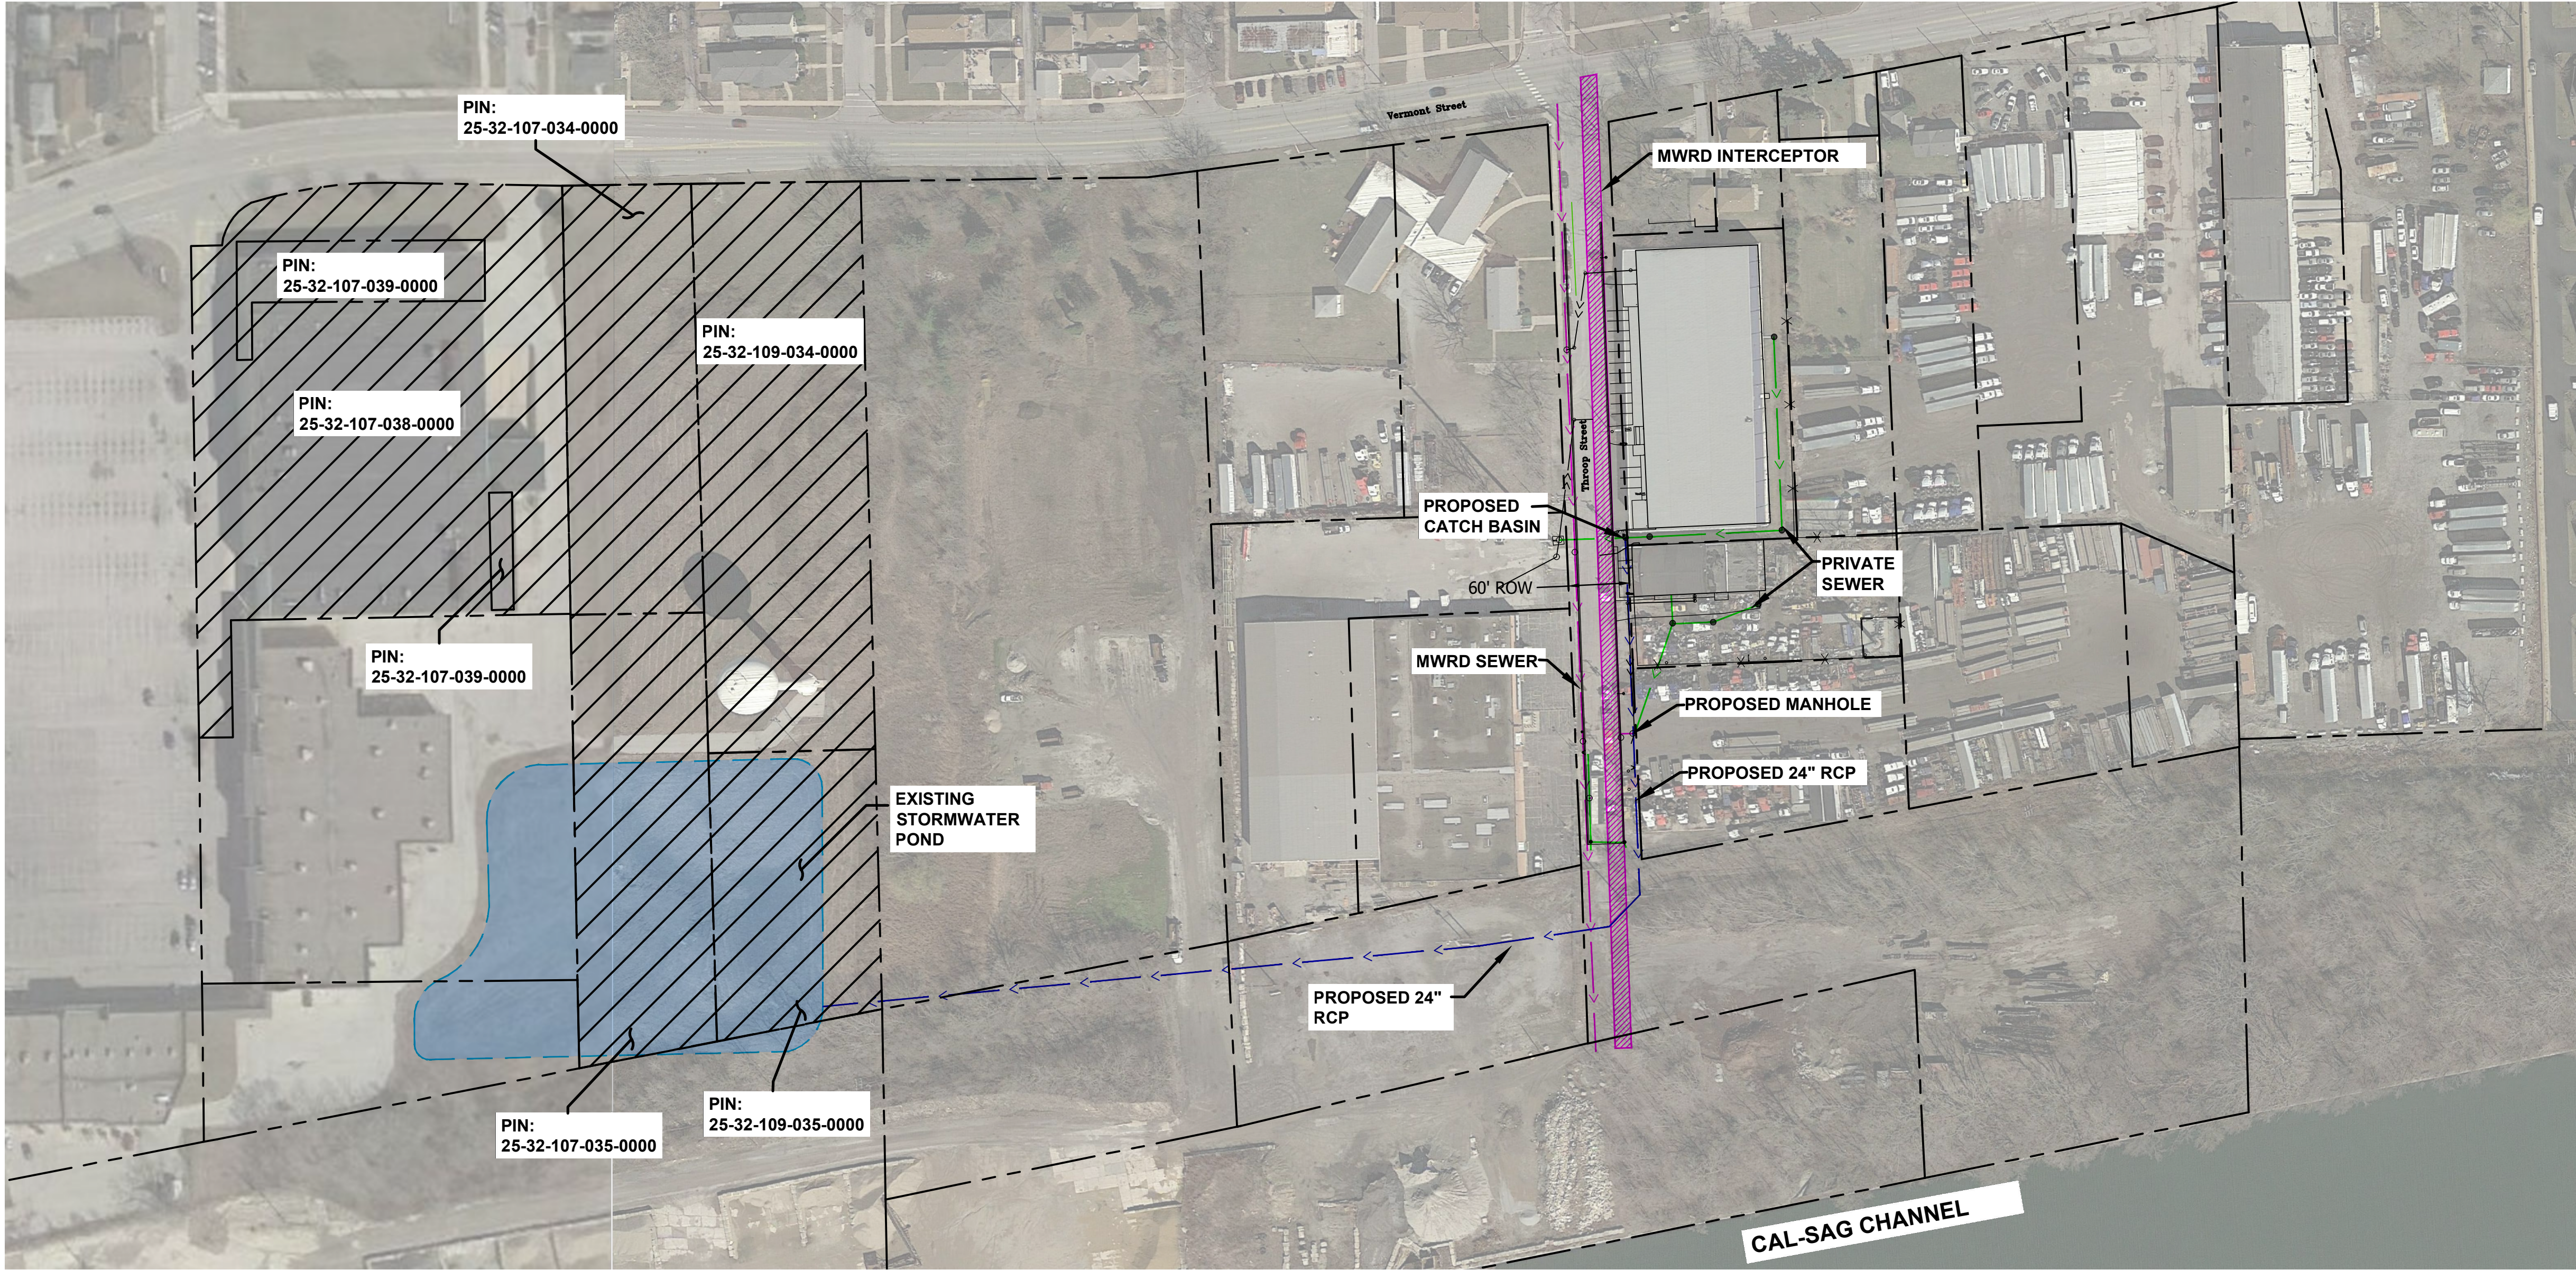

FOR REVIEW