
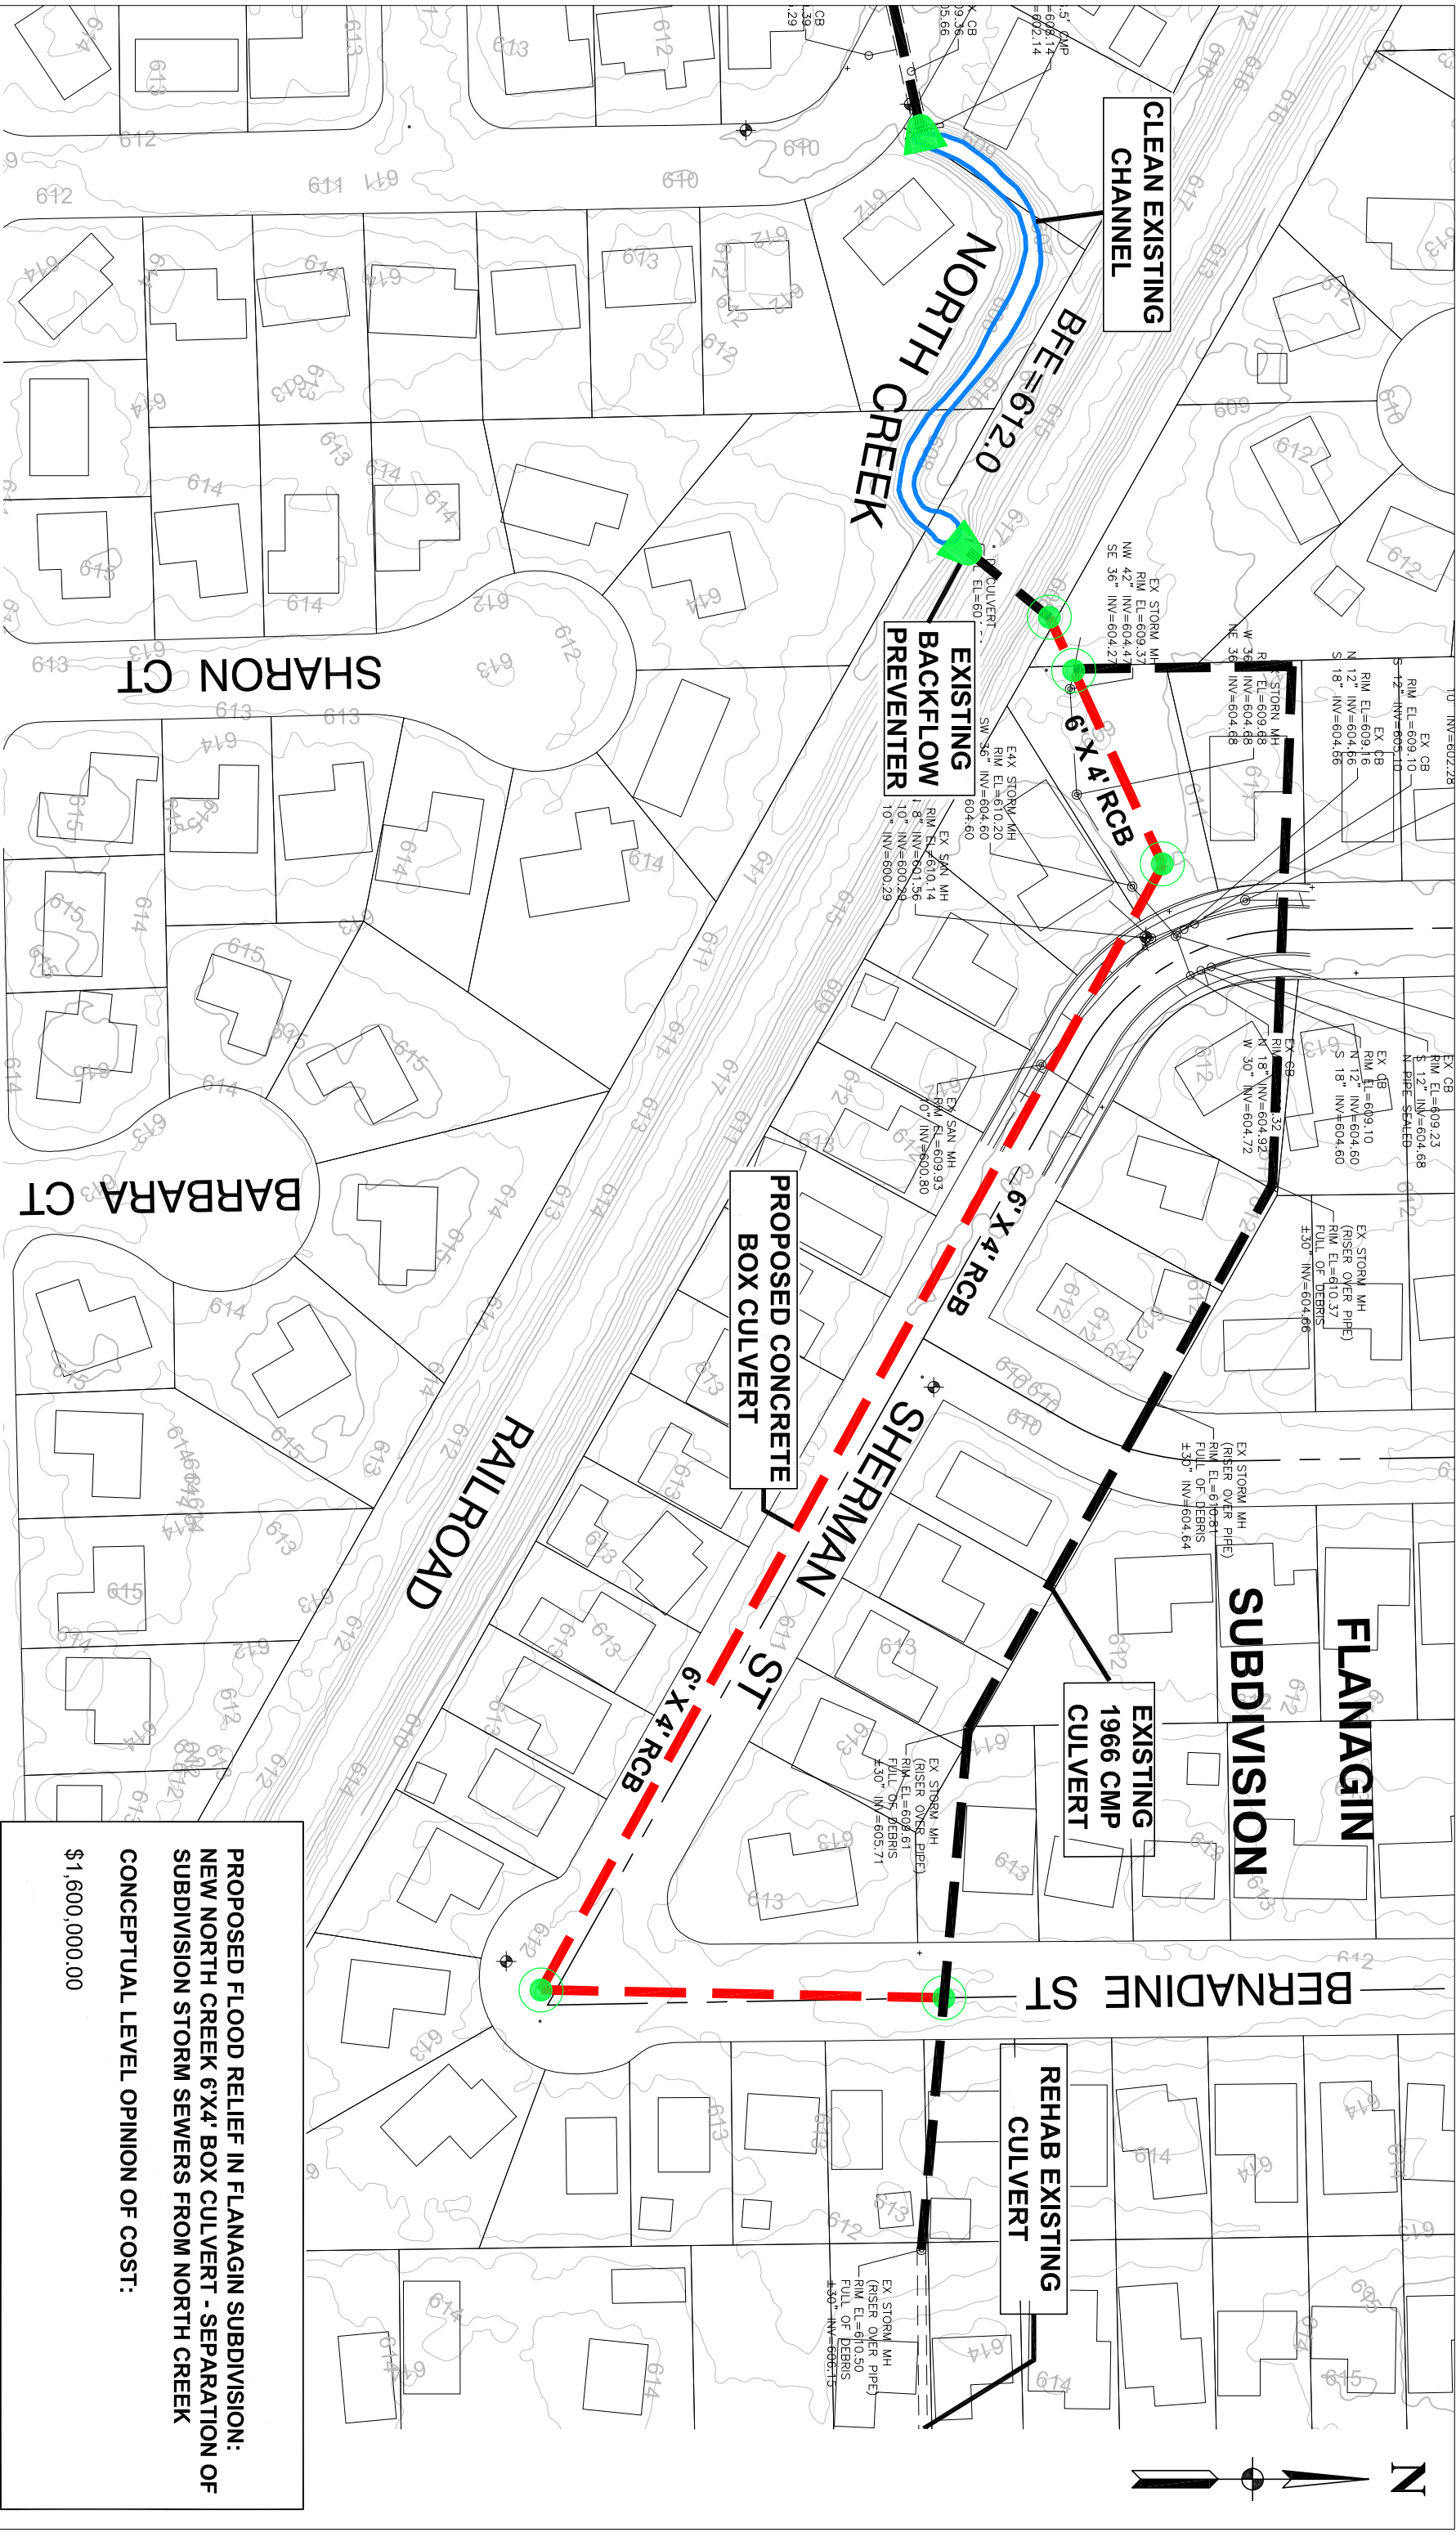


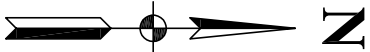

**FLANAGIN SUBDIVISION:
NORTH CREEK FLOOD RELIEF PROJECT**