


HIBBARD PRESERVE IMPROVEMENTS	
A	WINNETKA ROAD STORMWATER PUMP STATION MODIFICATIONS
B	HIBBARD PRESERVE WATER LEVEL CONTROL PUMPING STATION
C	HIBBARD PRESERVE STORMWATER MANAGEMENT WETLAND
D	SUNSET ROAD CULVERT
E	LEAPING WEIR CULVERT
F	WILLOW ROAD CULVERT
NORTH OF WILLOW IMPROVEMENTS	
G	DUKE CHILDS UNDERGROUND STORAGE
H	ASH STREET CULVERT
I	ASH STREET WATER QUALITY STRUCTURE
J	ASH STREET STORMWATER PUMPING STATION
K	DUKE CHILDS/LITTLE DUKE CONNECTING CULVERT
L	LITTLE DUKE UNDERGROUND STORAGE
M	HIBBARD ROAD CULVERT
N	OAK STREET CULVERT
O	PAR-3 CULVERT AND RELEASE CONTROL GATE
P	PAR-3 GOLF COURSE STORAGE
Q	18TH HOLE CULVERT
R	18TH HOLE STORAGE
S	18TH HOLE IRRIGATION TRANSFER PUMPING STATION
T	NORTH COURSE REGRADING
U	LANDFILL RESOURCE

NOT INCLUDED IN NORTH
OF WILLOW PROJECT

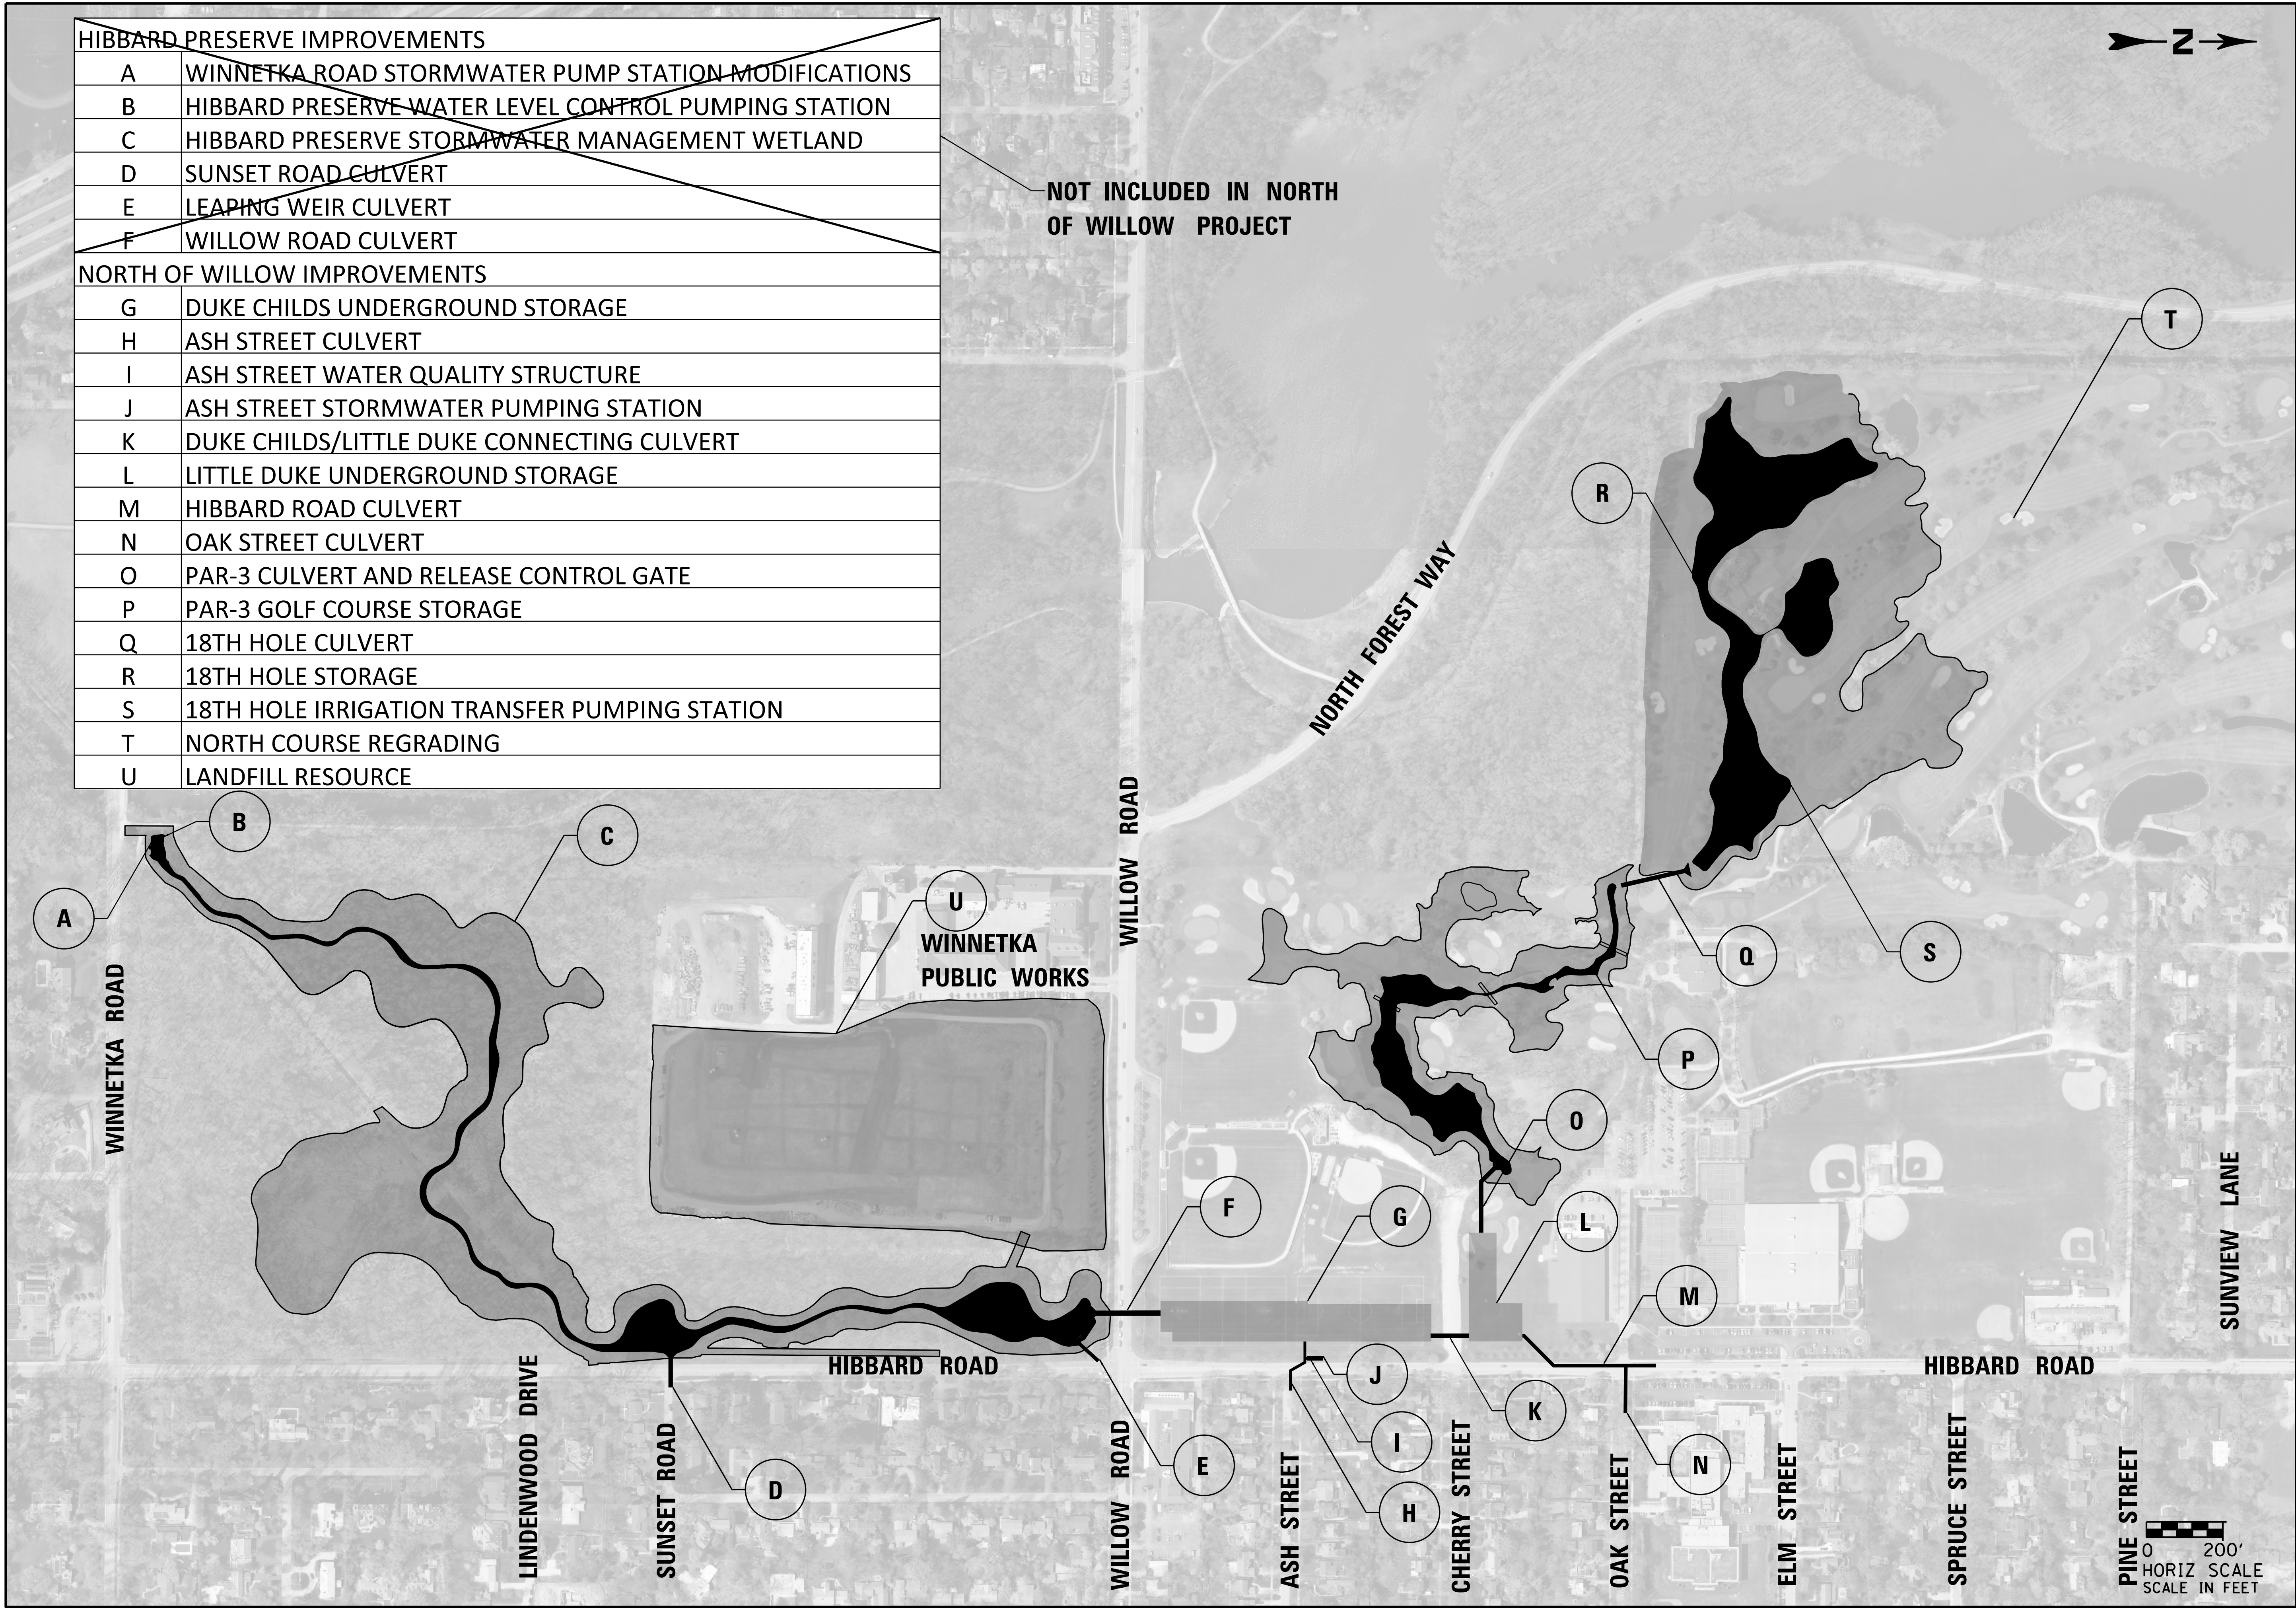

DATE	4/5/22								
REVISIONS	ISSUED FOR BID								
NO.	1								

**NORTH OF WILLOW
OVERALL PROJECT PLAN**
NORTH OF WILLOW
STORMWATER STORAGE PROJECTS
VILLAGE OF WINNETKA
COOK COUNTY, ILLINOIS

JOB NO.
1619.038
PROJECT MGR.
MRW



SHEET
6

