

METROPOLITAN WATER RECLAMATION DISTRICT OF GREATER CHICAGO

AND


CHICAGO TITLE LAND TRUST COMPANY AS SUCCESSOR TO LASALLE BANK AS
SUCCESSOR TO LASALLE LAKEVIEW BANK, AS TRUSTEE UNDER TRUST AGREEMENT
DATED OCTOBER 9, 1992 KNOWN AS TRUST AGREEMENT NO. 117478

PIN:15-04-310-011-0000

GRANTOR(S)



WEST 1/2 SOUTHWEST 1/4 SECTION 4-39-12

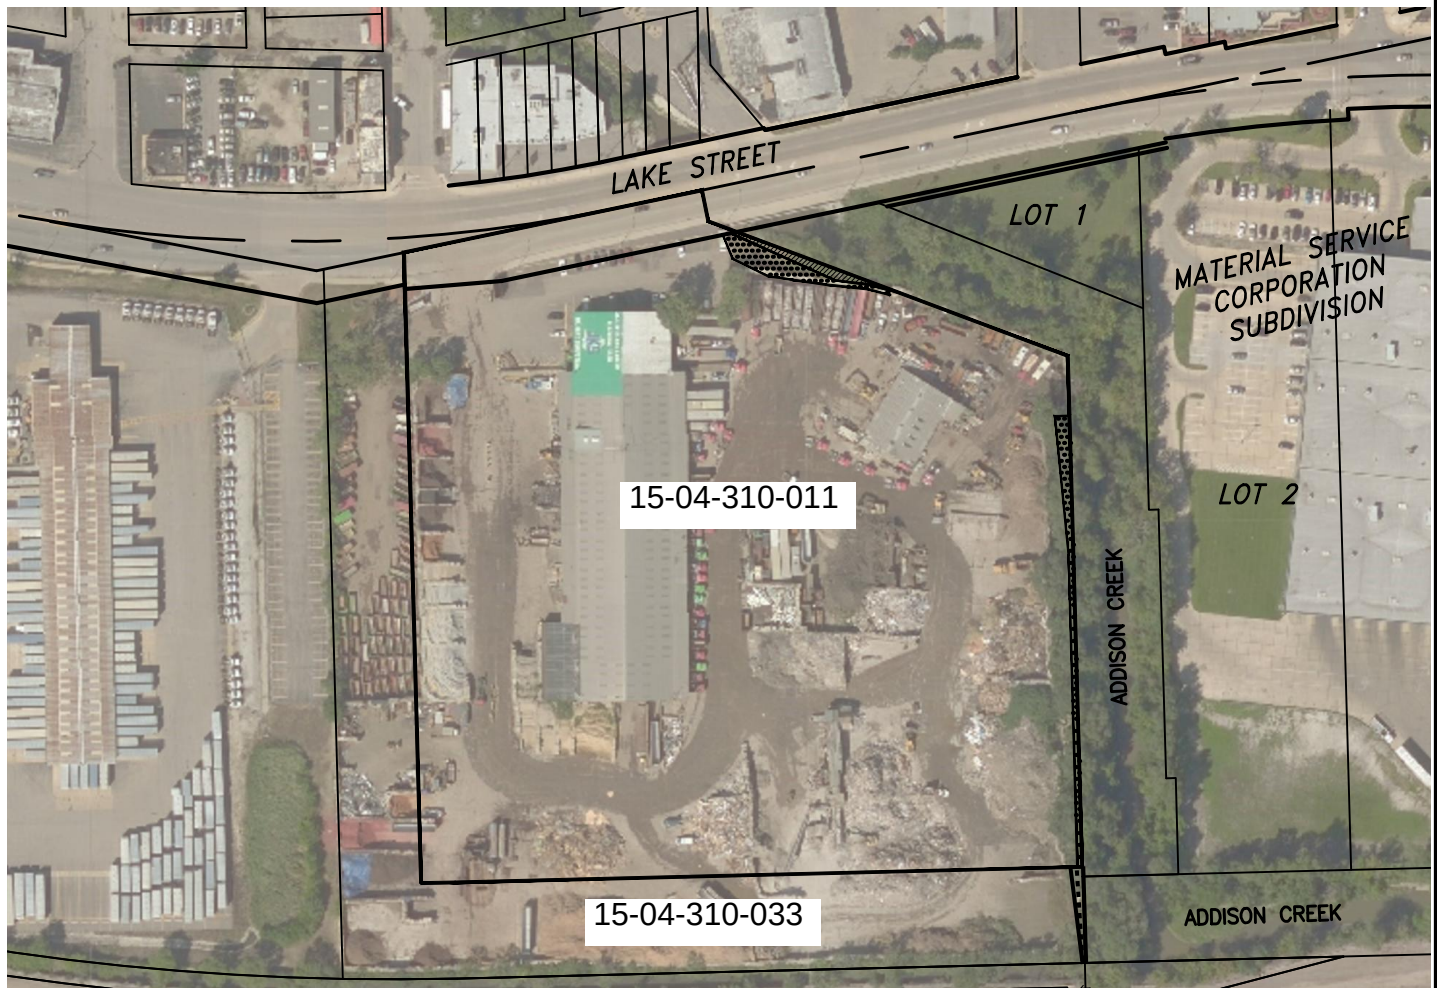

LEGEND



PERMANENT EASEMENT



TEMPORARY EASEMENT

Exhibit 105-108

NOT TO SCALE

ADDISON CREEK
CHANNEL IMPROVEMENTS
PROJECT

11-187-3F
PCMS NO.