



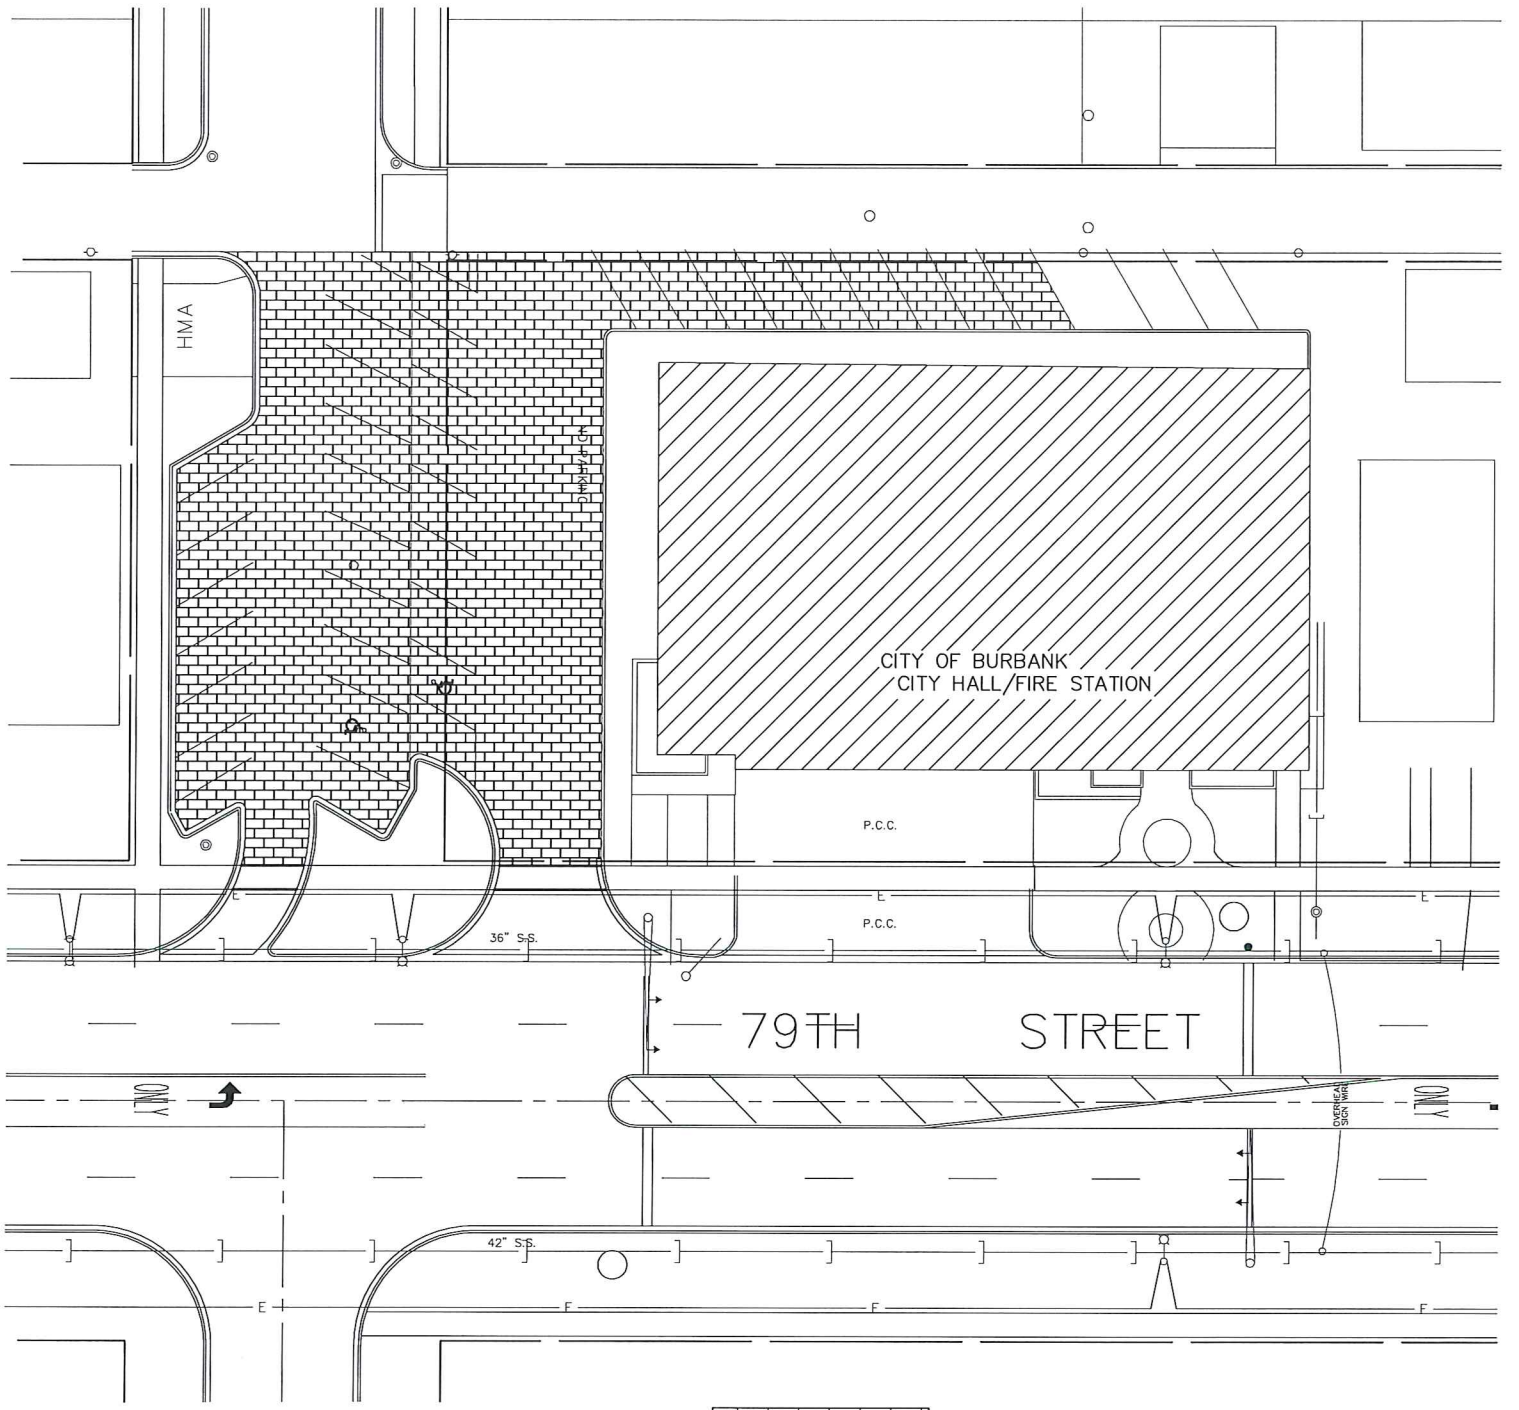

1" = 40'



NEENAH AVENUE

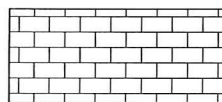

PERMEABLE PAVERS