



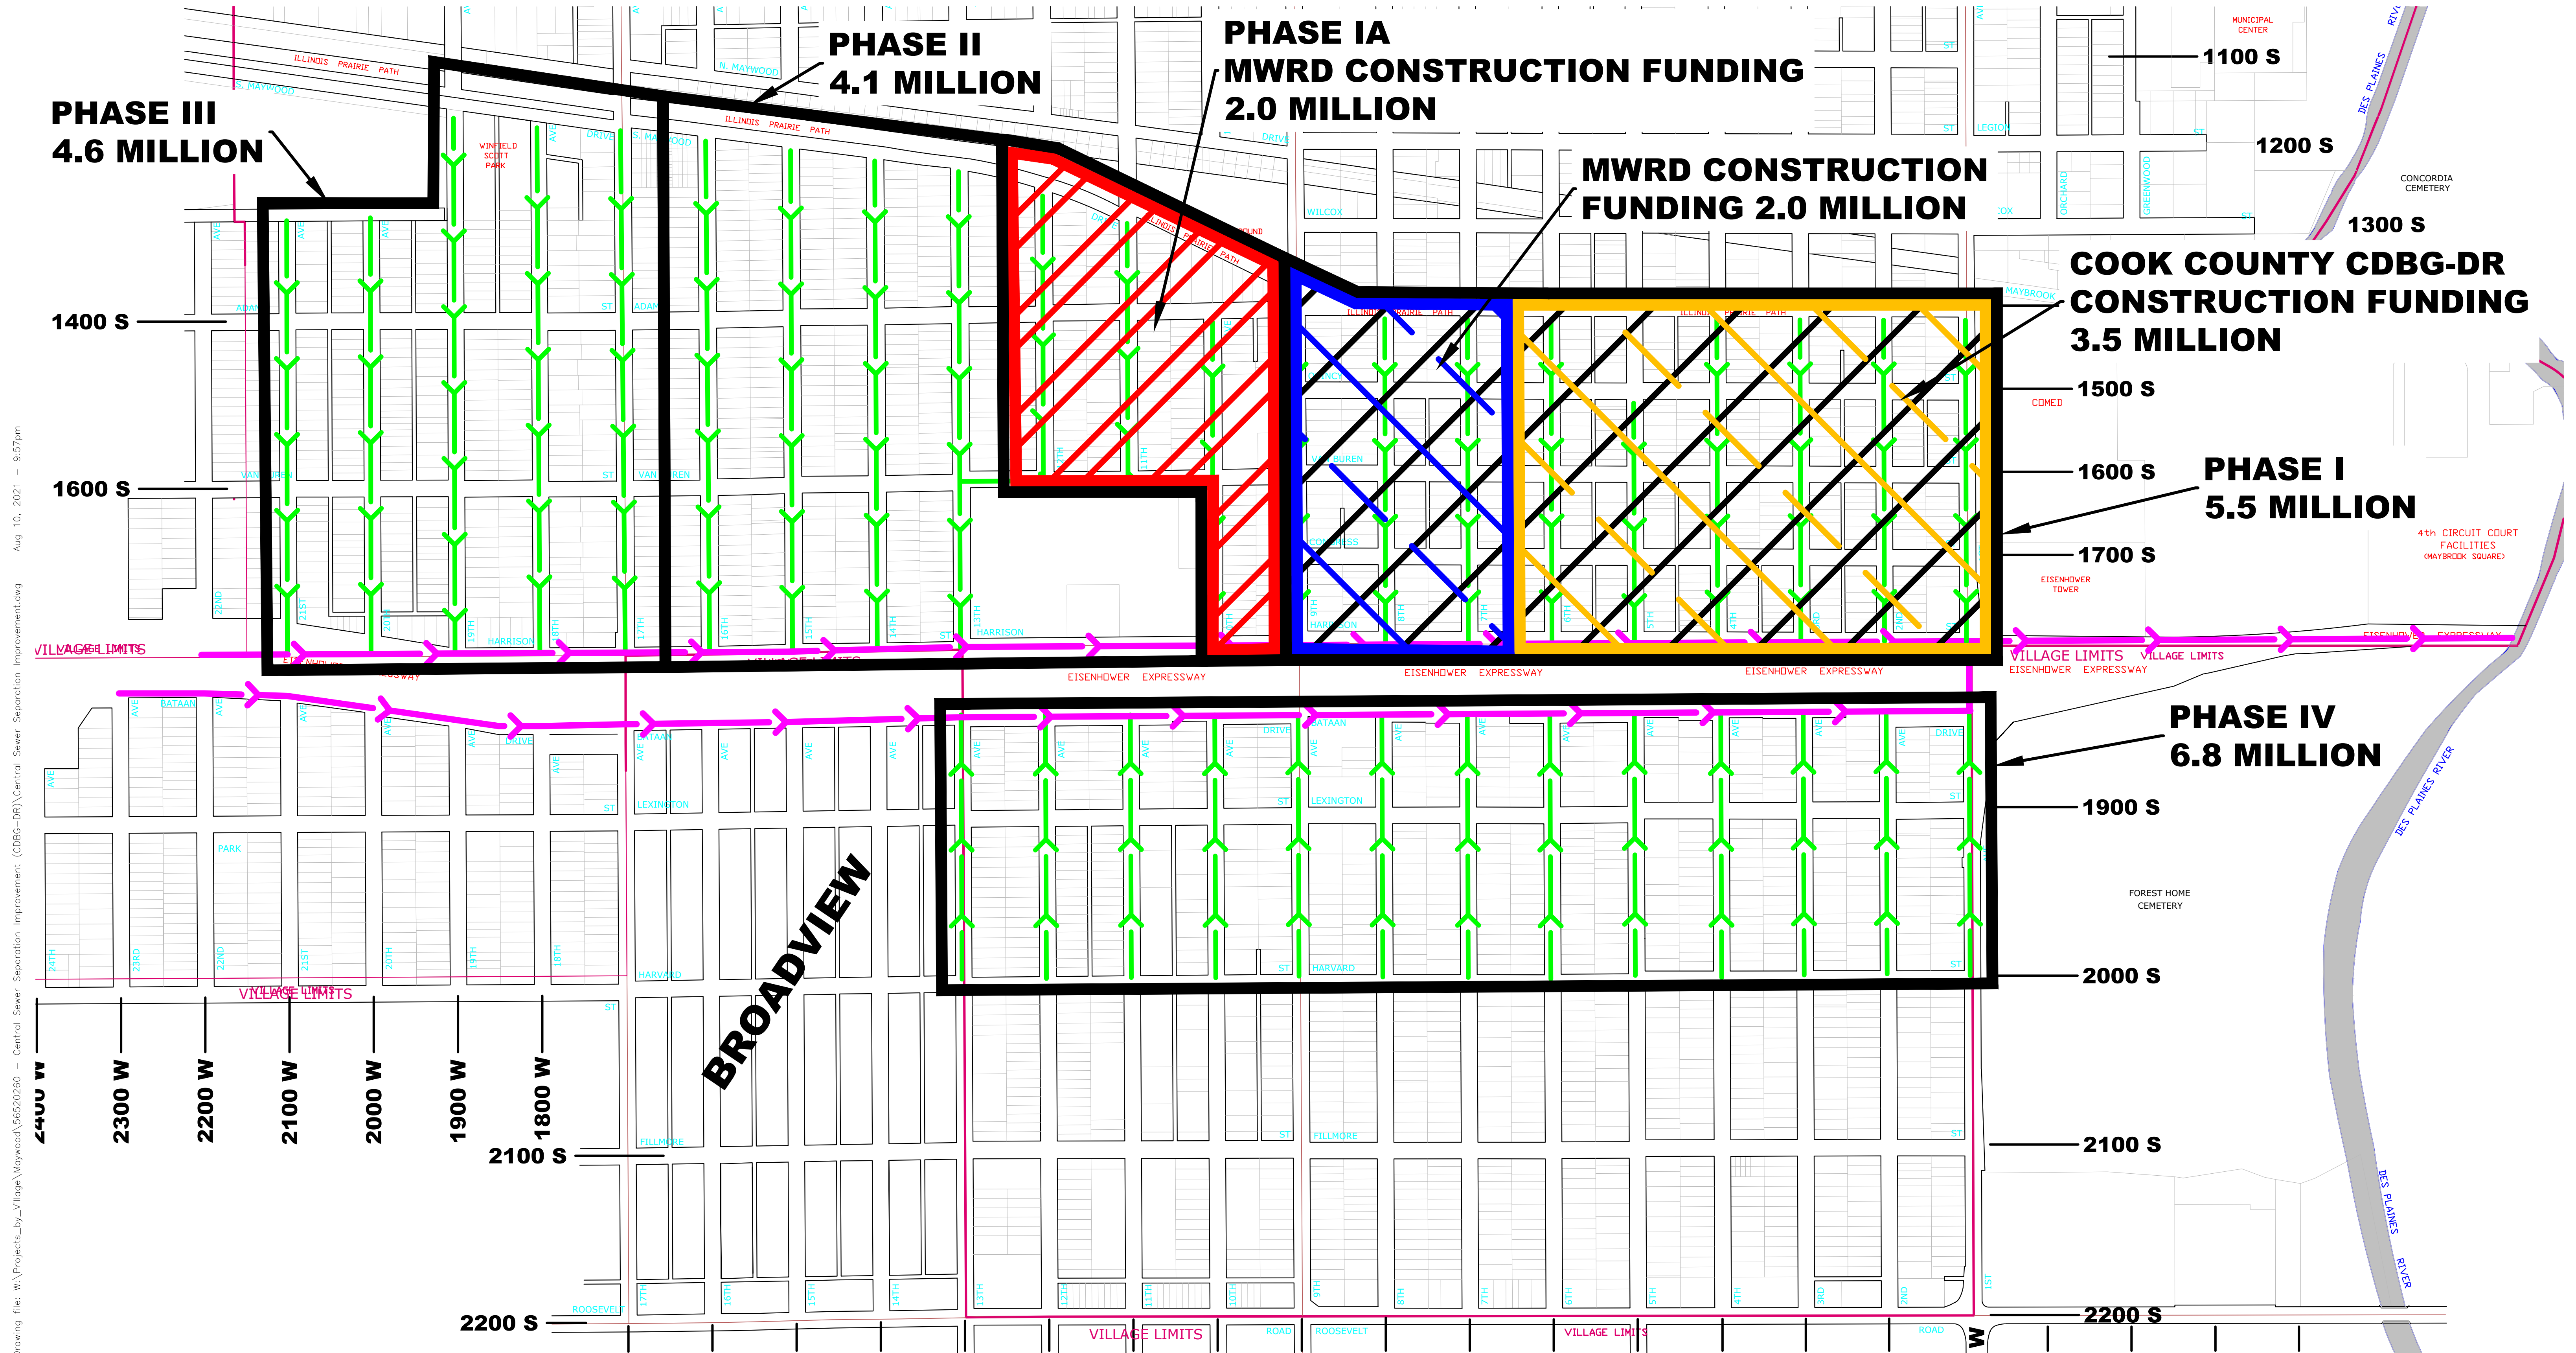

VILLAGE OF MAYWOOD

STORM SEWER CONCEPT PLAN (REV. 8-10-21)

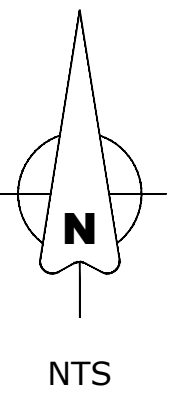

PHASE I AREA - PROPOSED LOCAL IMPROVEMENTS



PROPOSED TRUNK LINE STORM SEWER (TO BE INSTALLED BY IDOT - 60" DIA.)



PROPOSED LOCAL STORM SEWER EXTENSIONS (BETWEEN 15" AND 24" DIA.)

TOTAL CONSTRUCTION COST = 23.0 MILLION

EXHIBIT 1