


Butterfield Creek Tributary Improvements Proposed Project Concept

Village of Richton Park, IL

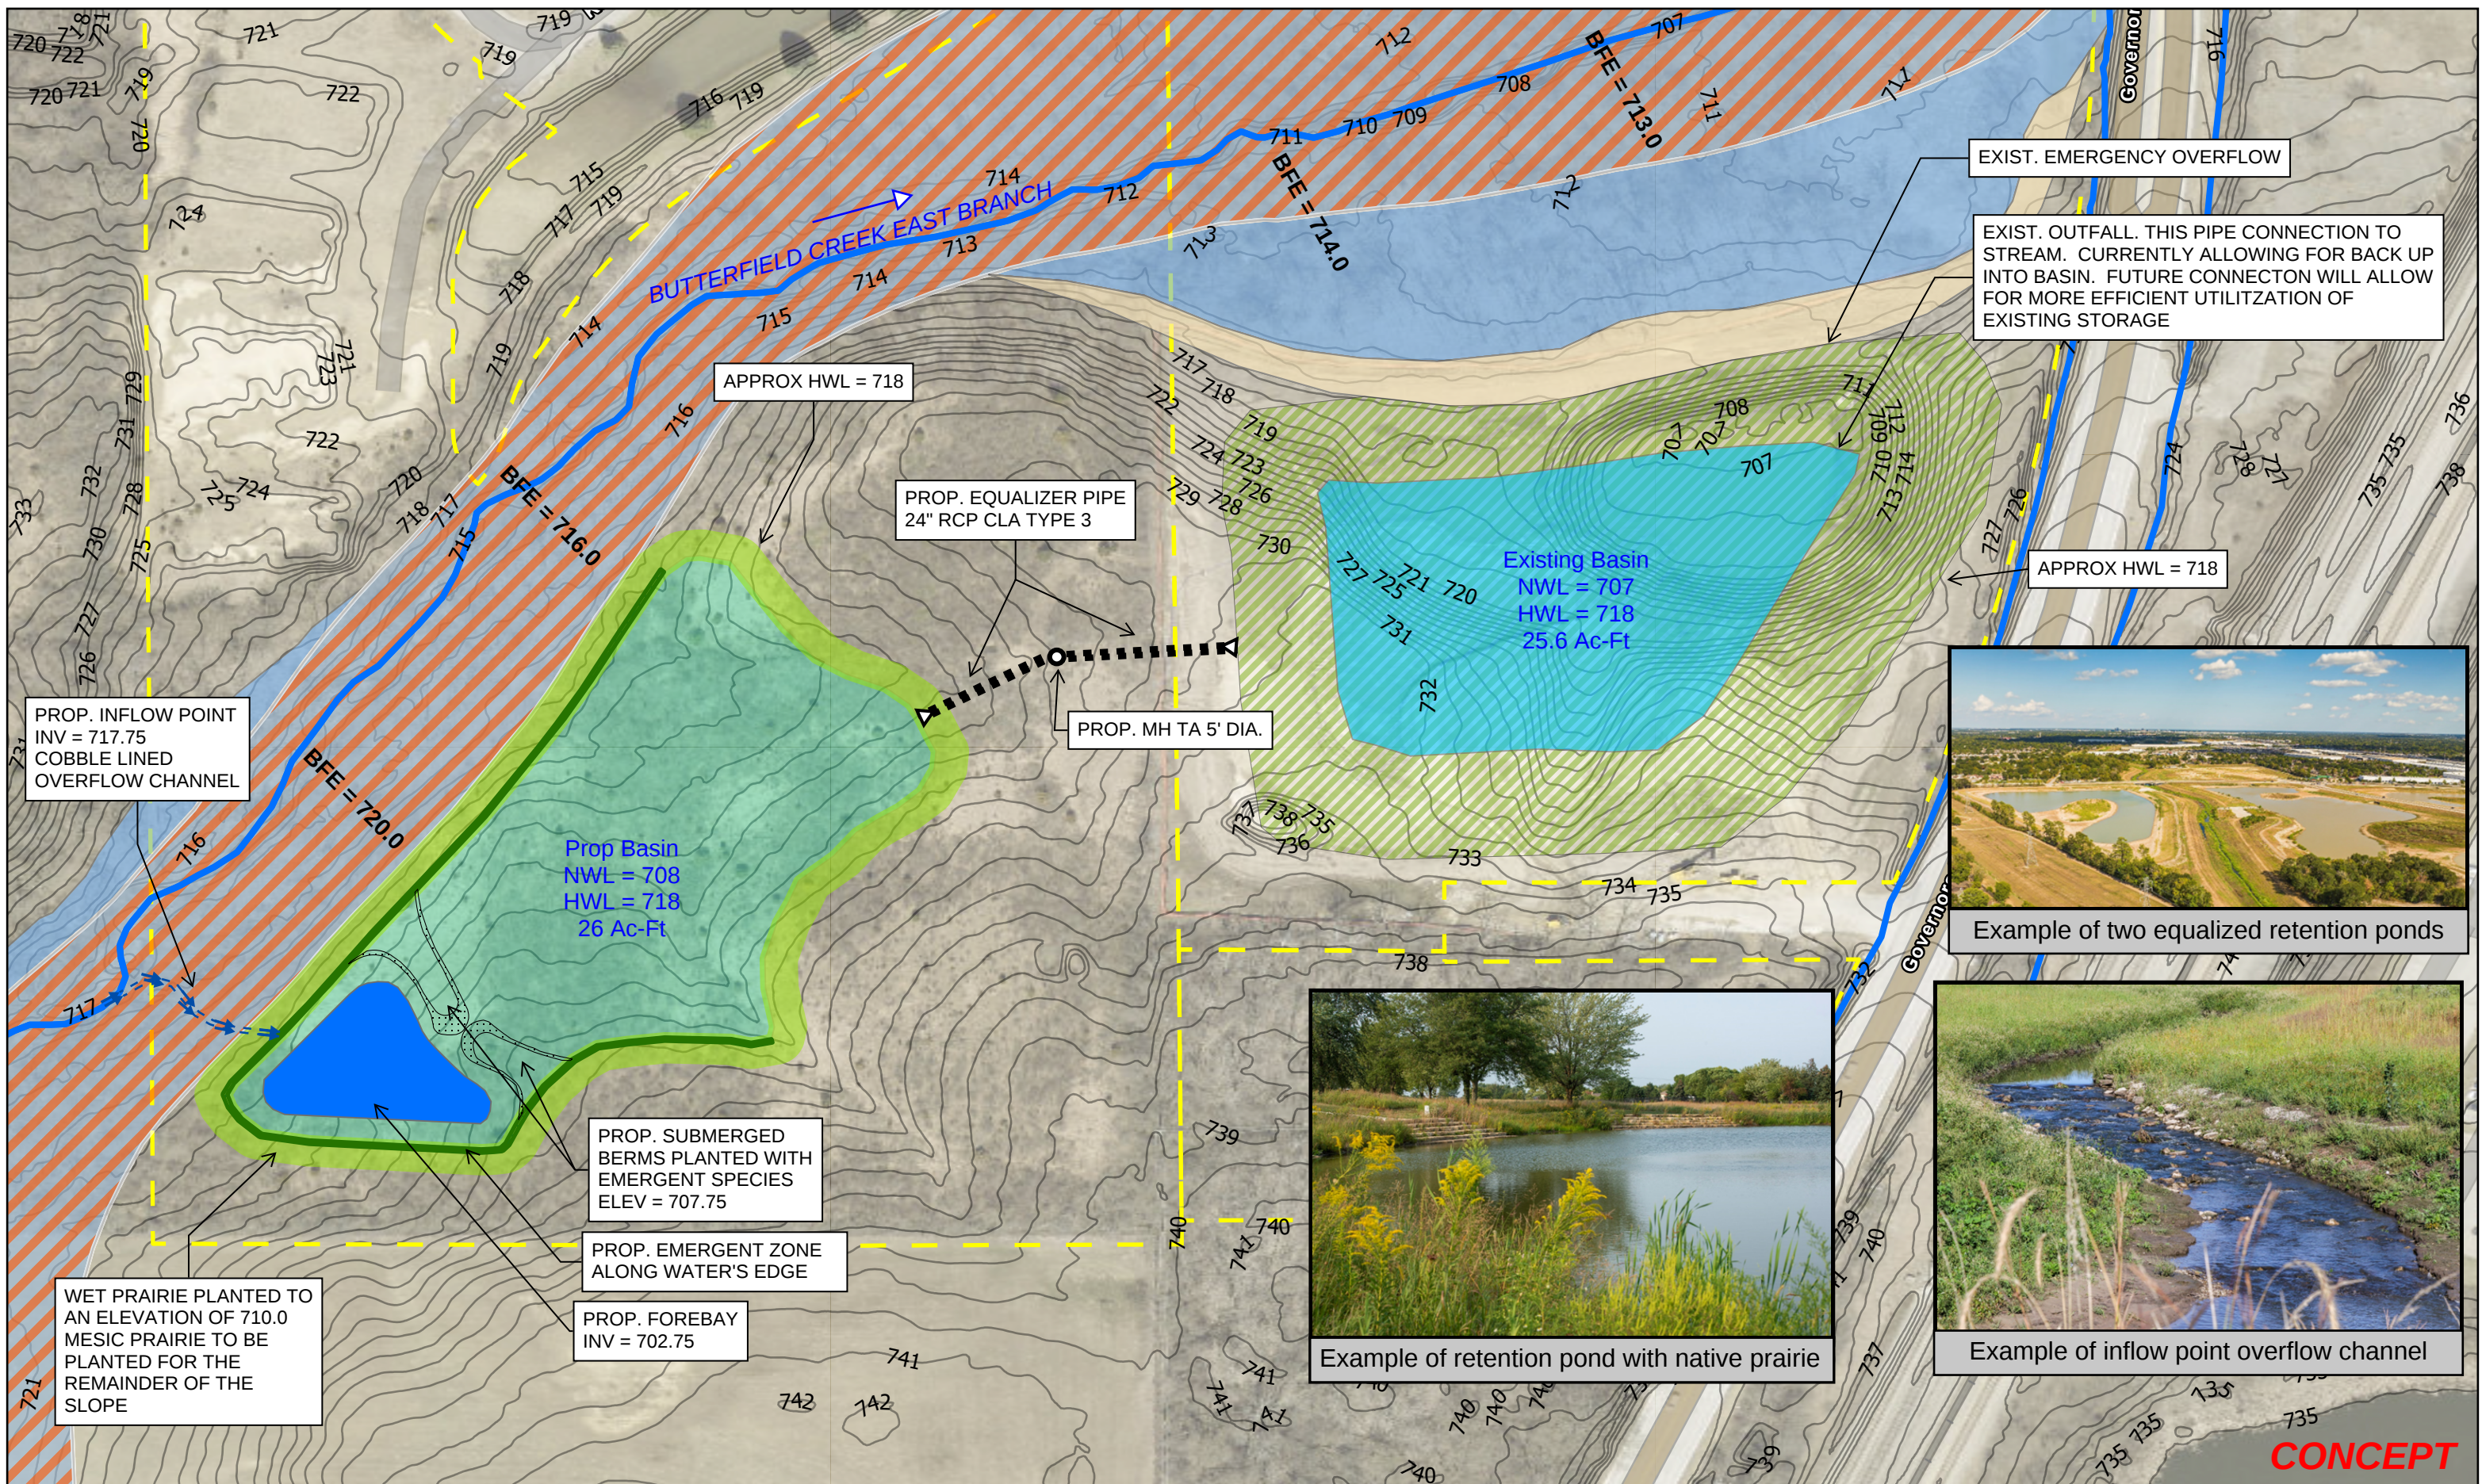