



23-IGA-15

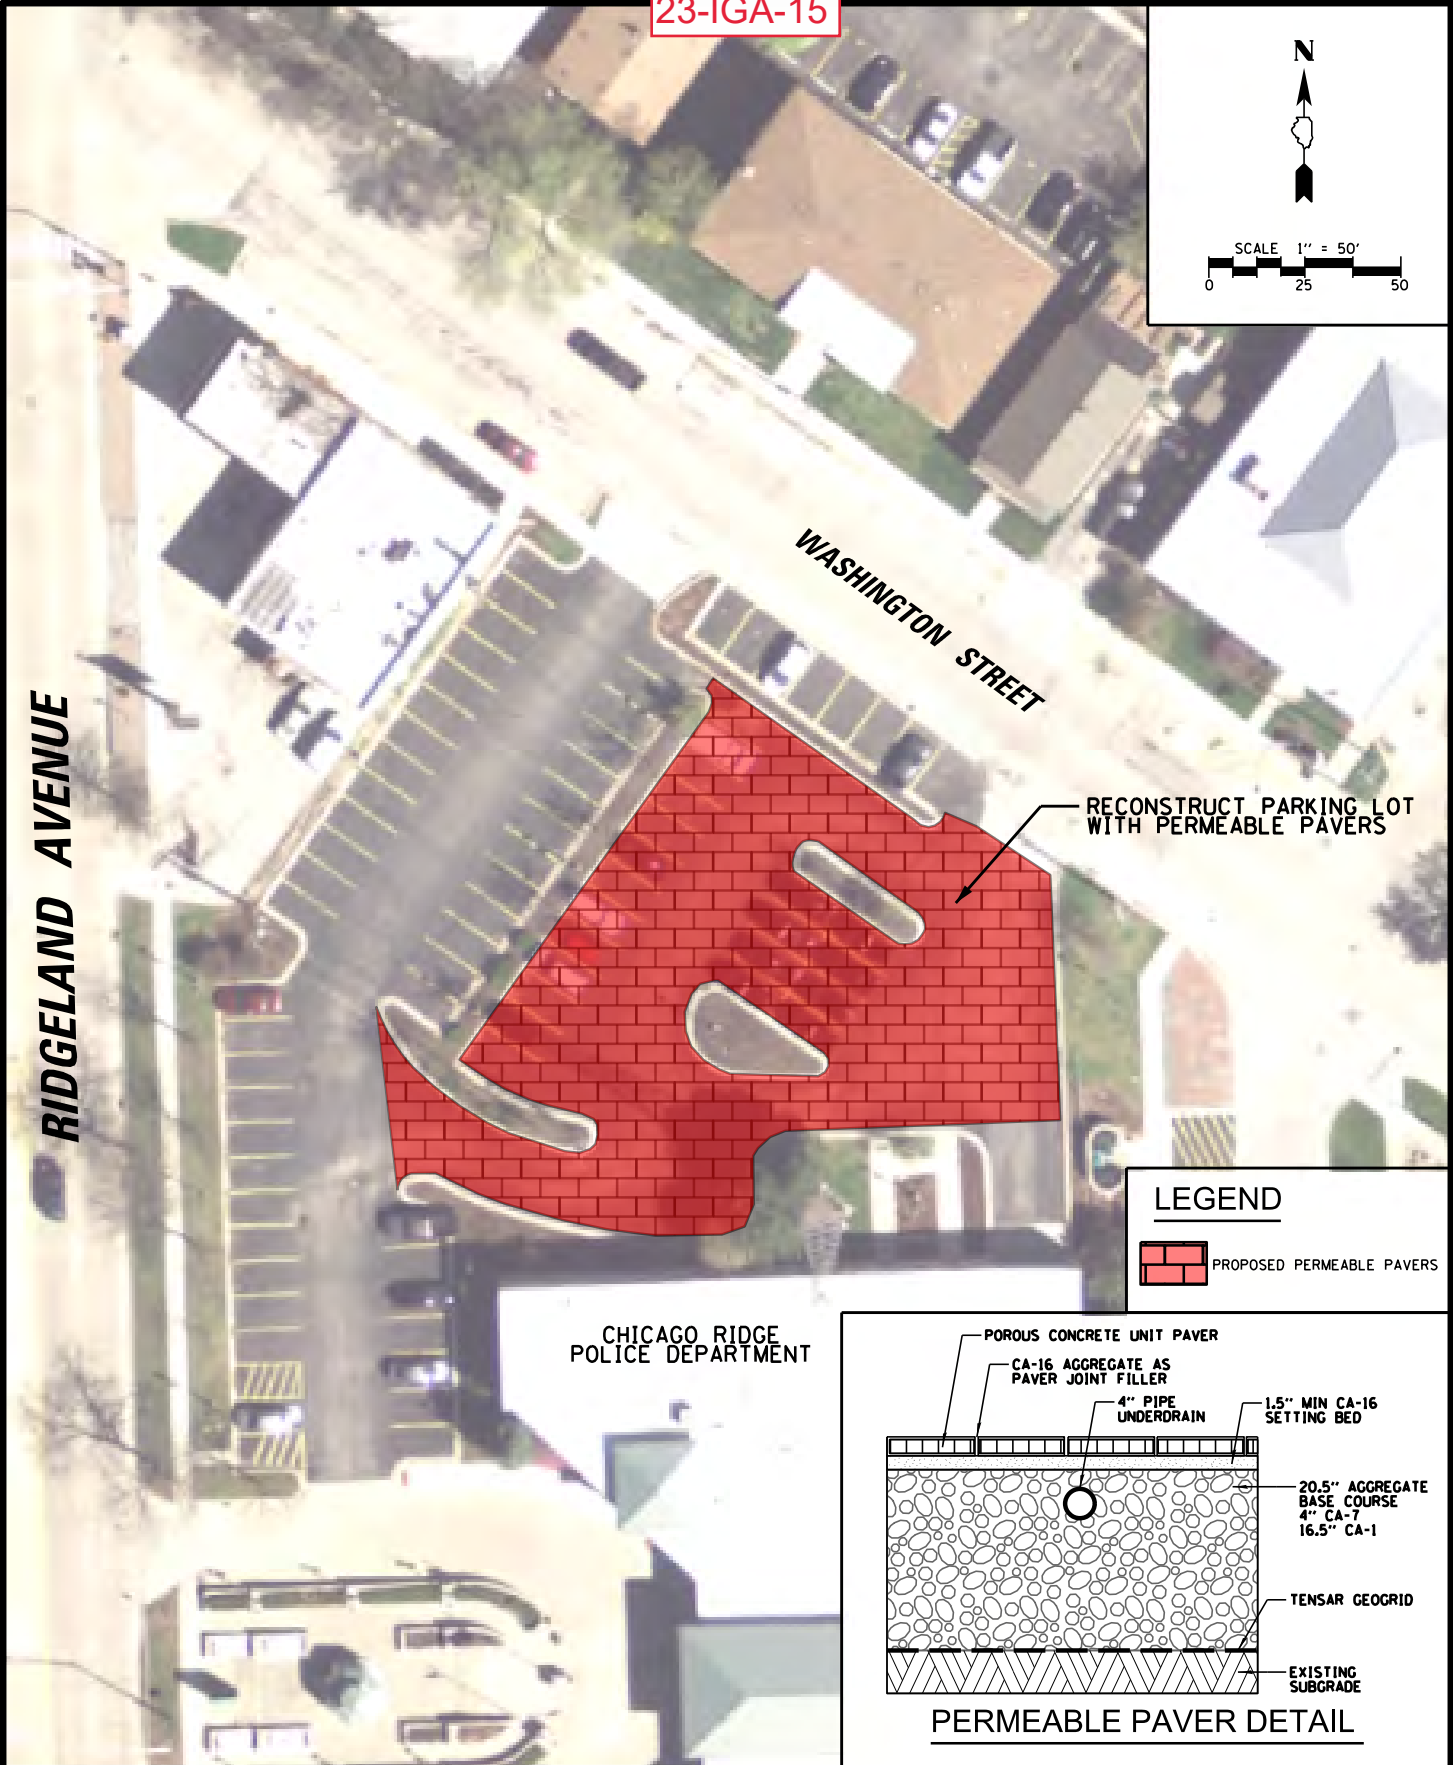

**LEGEND**

CHICAGO RIDGE  
POLICE DEPARTMENT

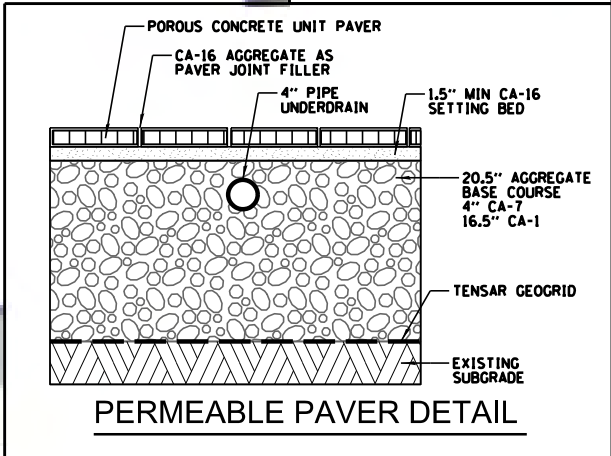

CLIENT:  **VILLAGE OF CHICAGO RIDGE**  
10455 S. RIDGELAND AVENUE  
CHICAGO RIDGE, IL. 60415

TITLE: **CHICAGO RIDGE  
POLICE DEPARTMENT  
EAST PARKING LOT**

PROJ. NO. 900061T0005  
DATE: 8/23/2022  
SHEET 1 OF 1  
DRAWING NO.

 **CHRISTOPHER B. BURKE ENGINEERING, LTD.**  
9575 W. Higgins Road, Suite 600 · Rosemont, Illinois 60018 · (847) 823-0500

DSGN.	BRL	SCALE:	50'
DWN.	KK	MODEL:	Default
CHKD.	AMP	PLOT DATE:	8/23/2022
FILE:	9061T.ELOT-EXHIBIT		

**EXH-1**

dlbunco